



THE COPYRIGHT OF THIS DRAWING IS VESTED WITH CW O'BRIEN ARCHITECTS LIMITED AND MUST NOT BE COPIED OR REPRODUCED WITHOUT THE CONSENT OF THE COMPANY.

FIGURED DIMENSIONS ONLY TO BE TAKEN FROM THIS DRAWING. DO NOT SCALE.

ALL CONTRACTORS MUST VISIT THE SITE AND BE RESPONSIBLE FOR CHECKING ALL SETTING OUT DIMENSIONS AND NOTIFYING THE ARCHITECT OF ANY DISCREPANCIES PRIOR TO ANY MANUFACTURE OR CONSTRUCTION WORK.

NOTES:

DESIGN INTENT DRAWING

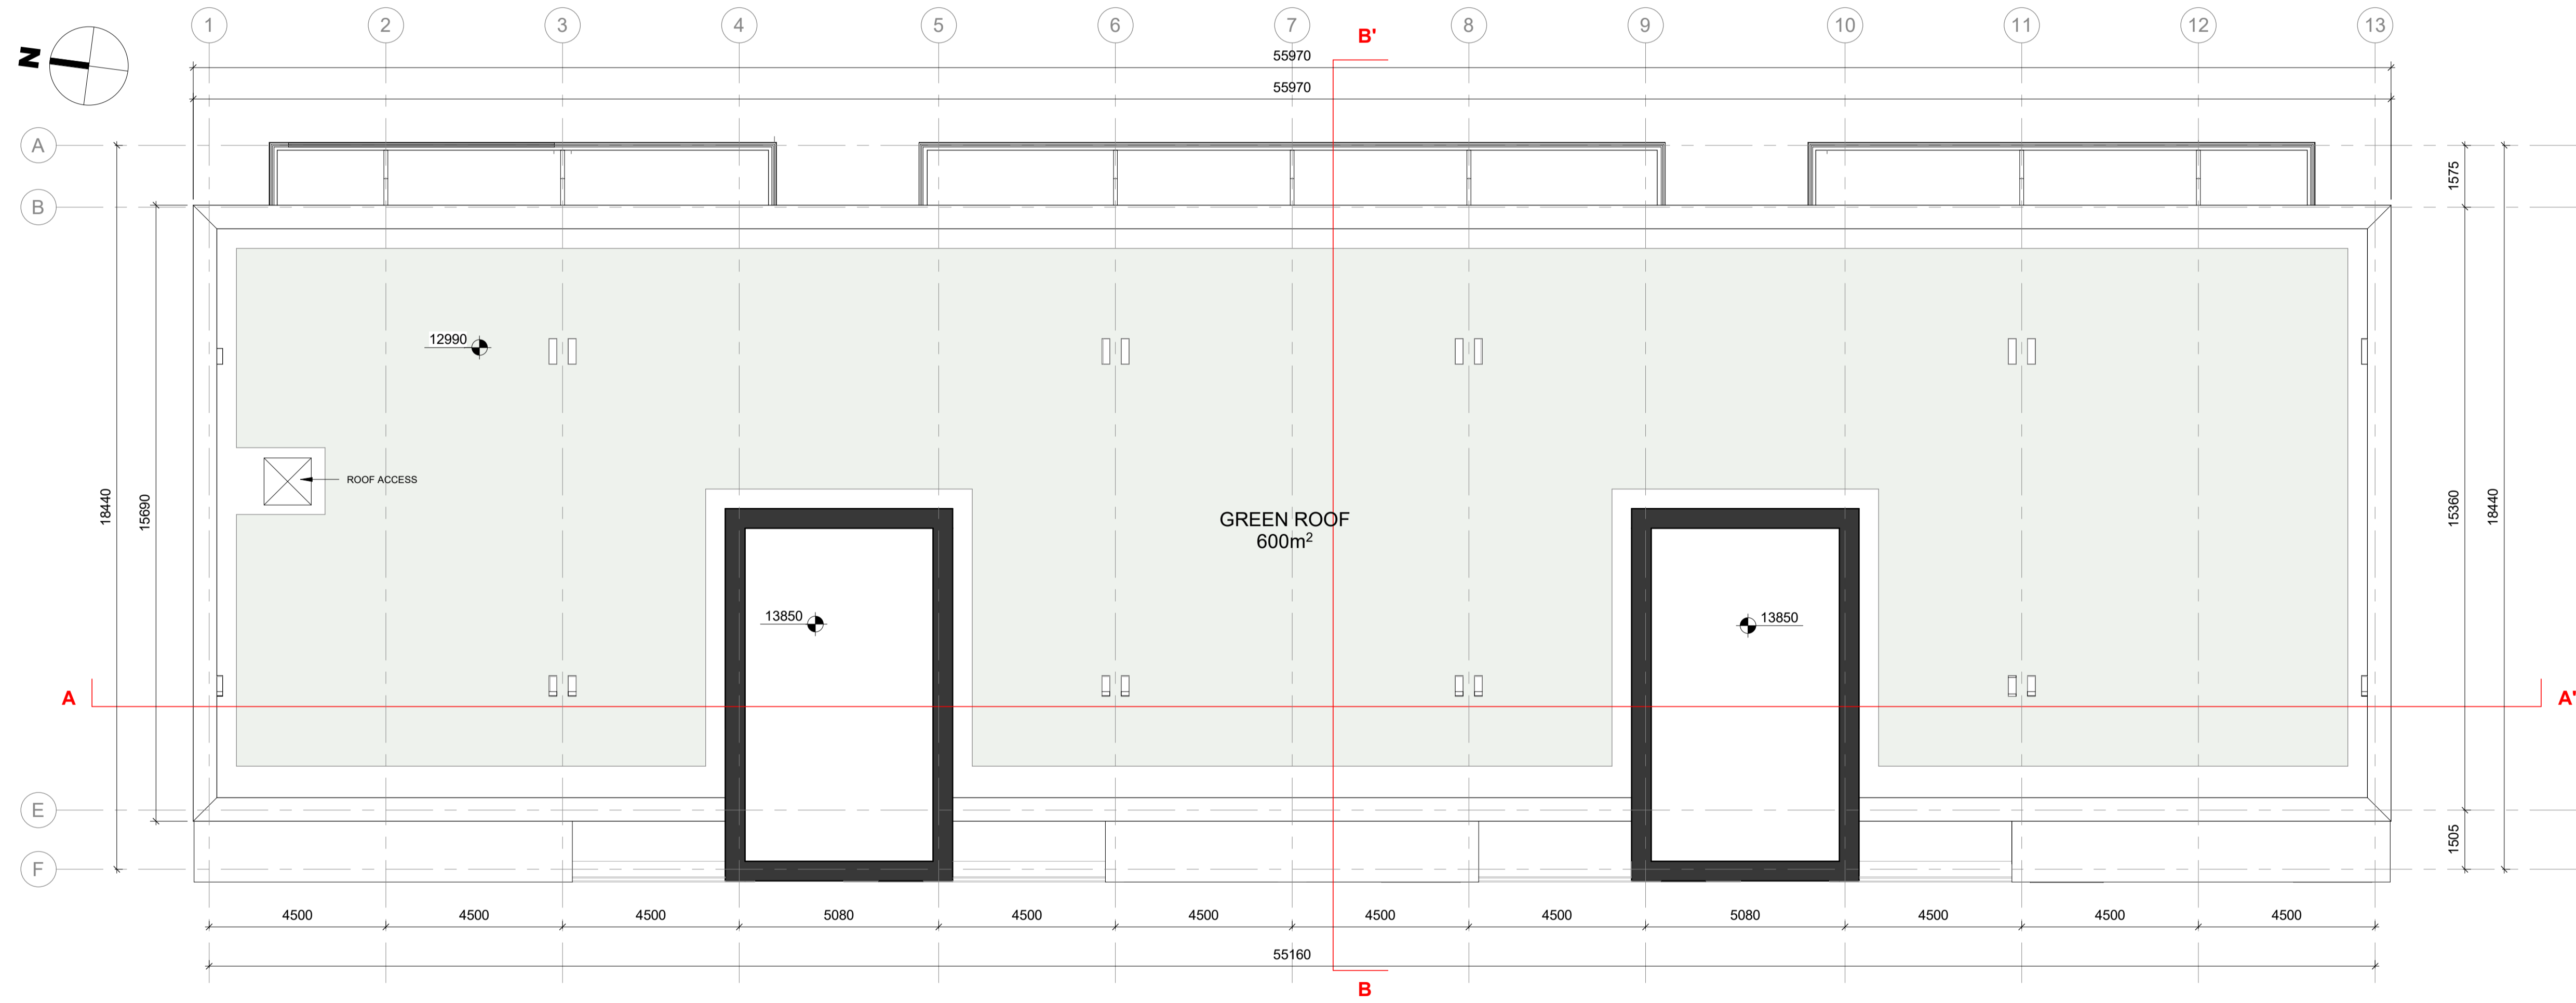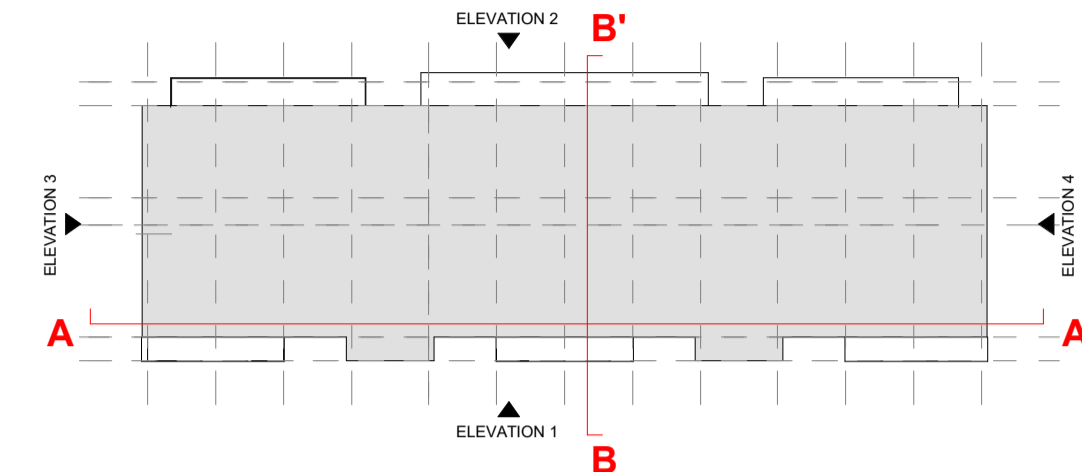

2 Roof Plan
1:100

Rev	Date	Description	Issued By
Project Stage			
Planning			
Client:			
Westar Homes Limited			
Project:			
Residential @ Finlay Park Finlay Park, Naas, Co. Kildare			
Drawing Title:			
Zone 1 - Duplex Block A - Roof Plan			
Drawn	Checked	Paper Size	Scale
VM	BB	A1	As indicated
Project No.		Drawing No.	Date
PE17019		2022	06/12/2022
File Name			
PE17019-CWO-01-ZZ-DR-A-2022			
Status:			
Suitable for Planning			



No.1 Sarsfield Quay, Dublin 7, D07 R9FH
t: 01 518 0170 e: admin@cwoarchitects.ie
Dublin | Cork | Galway | London | UK & Europe +
www.cwoarchitects.ie

Please consider the environment before printing this sheet