
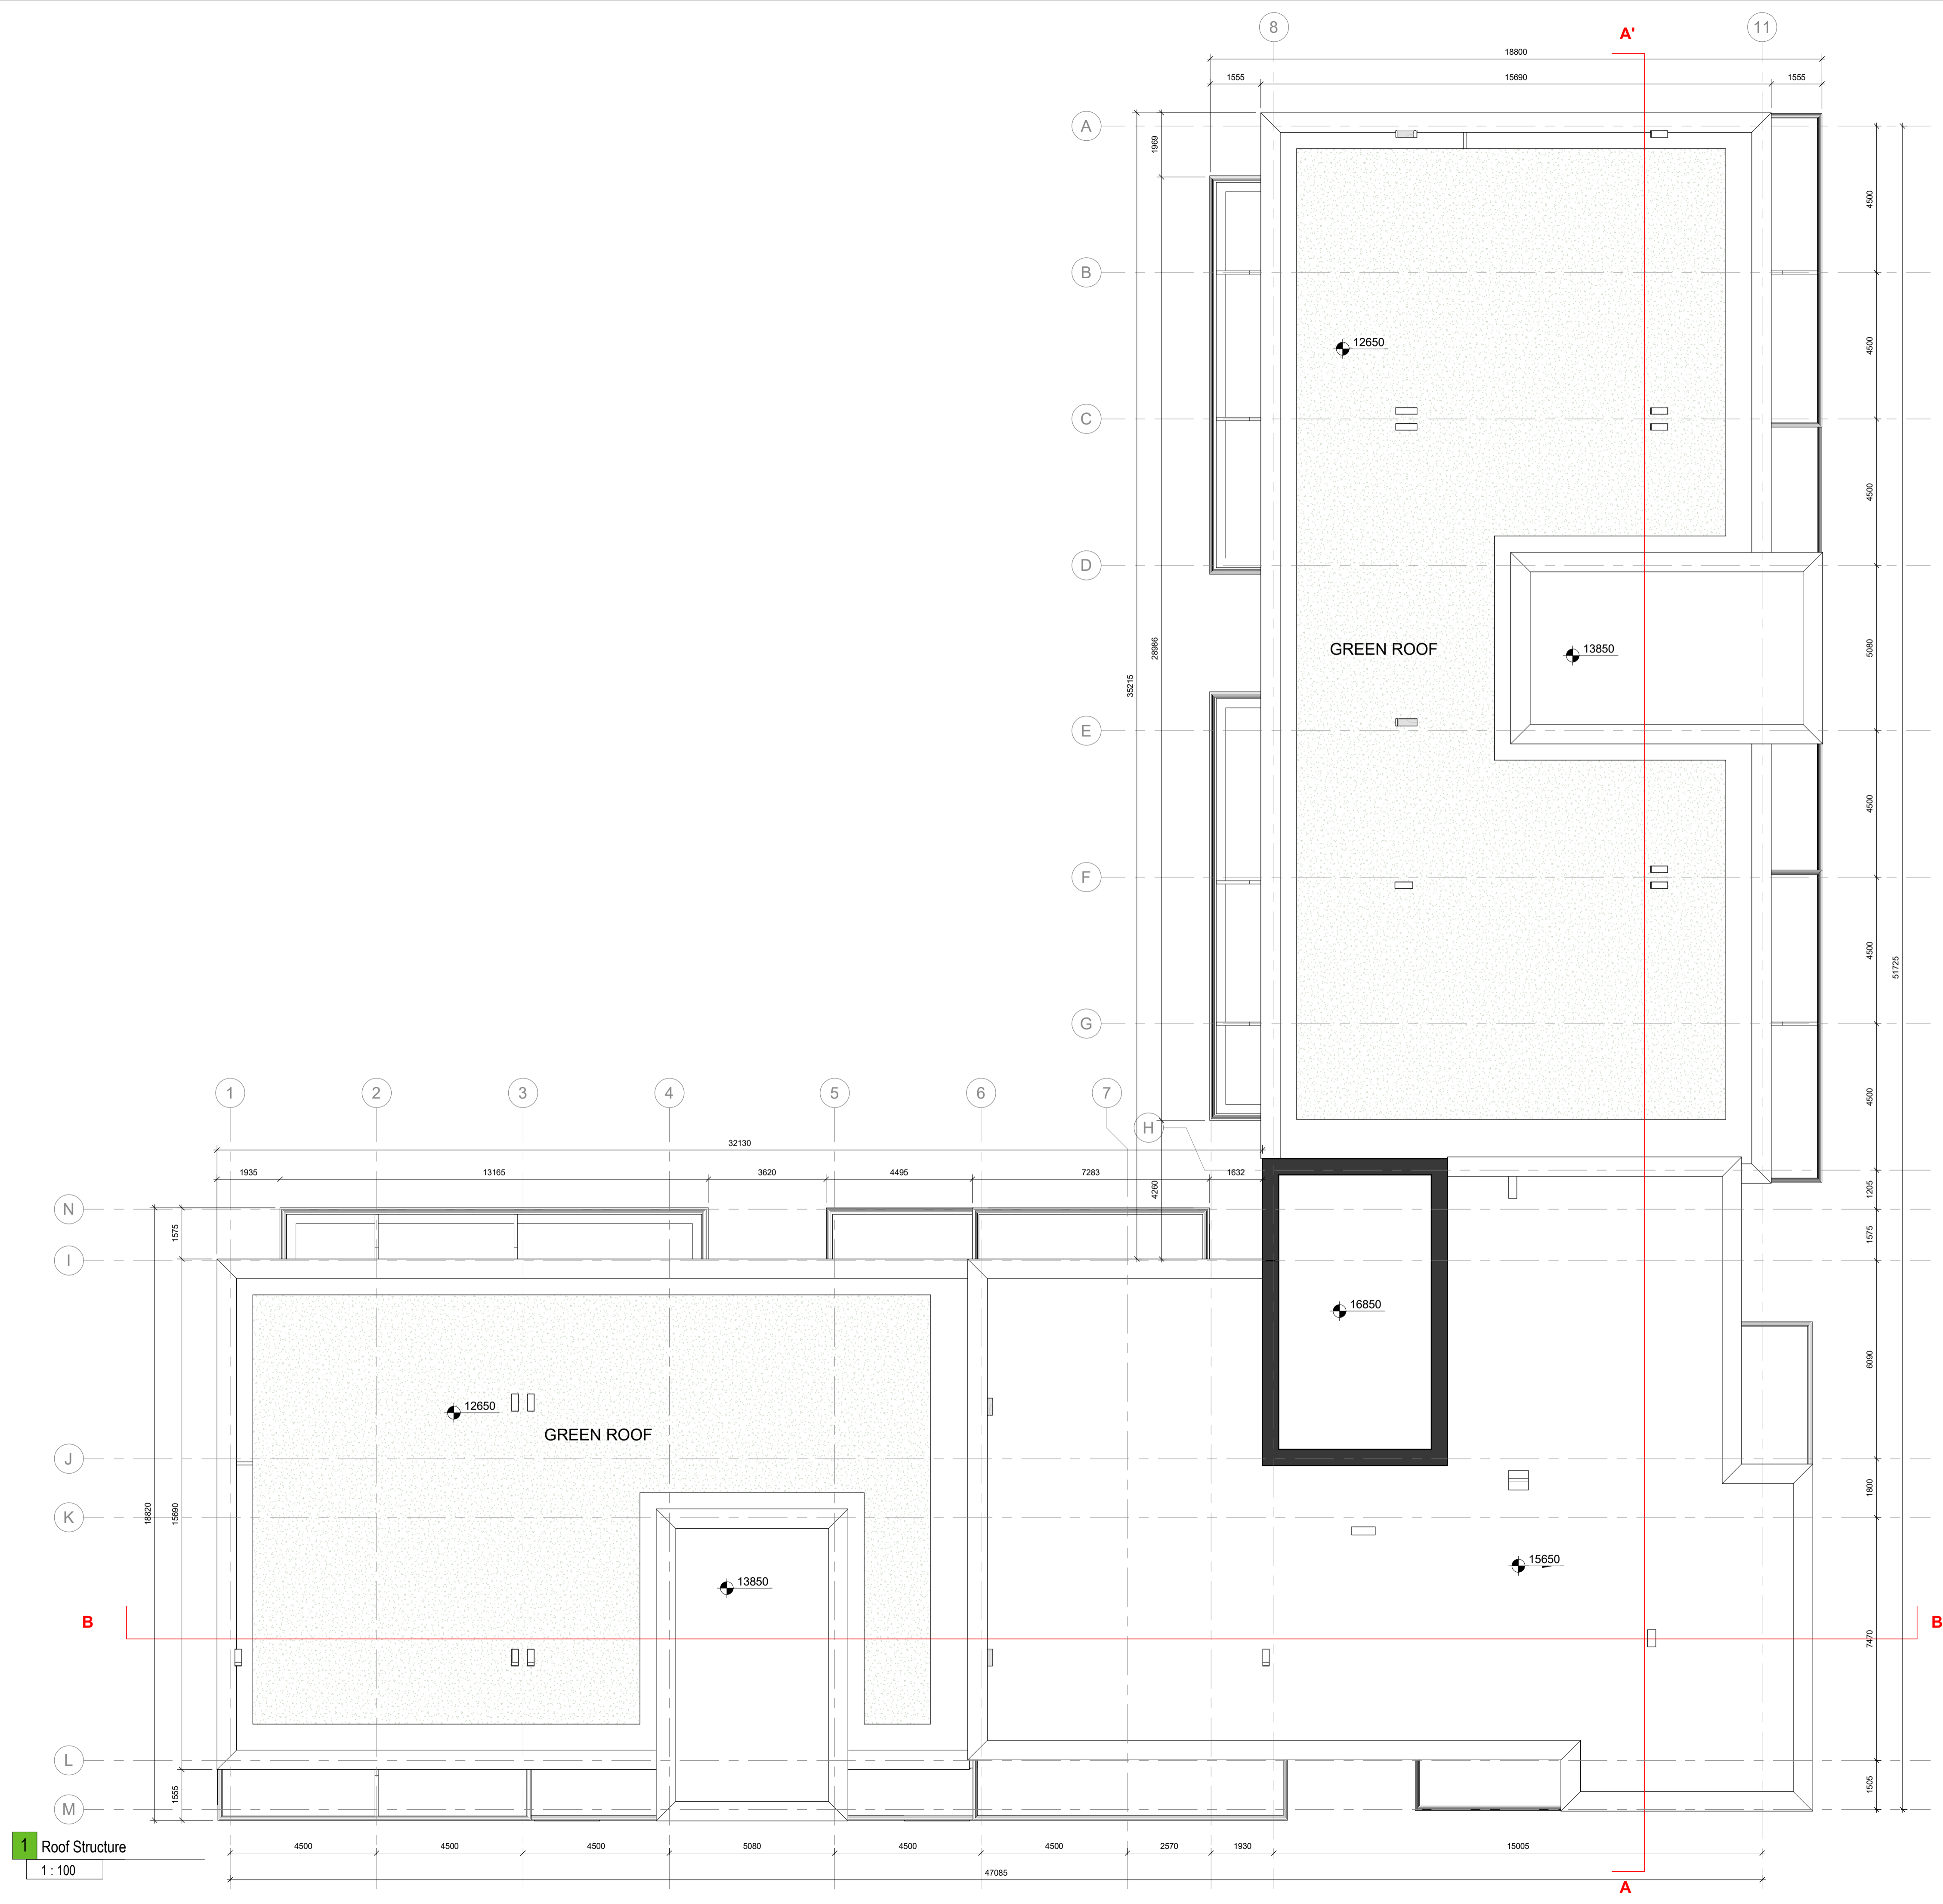
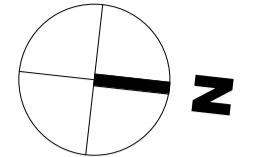


# DESIGN INTENT DRAWING

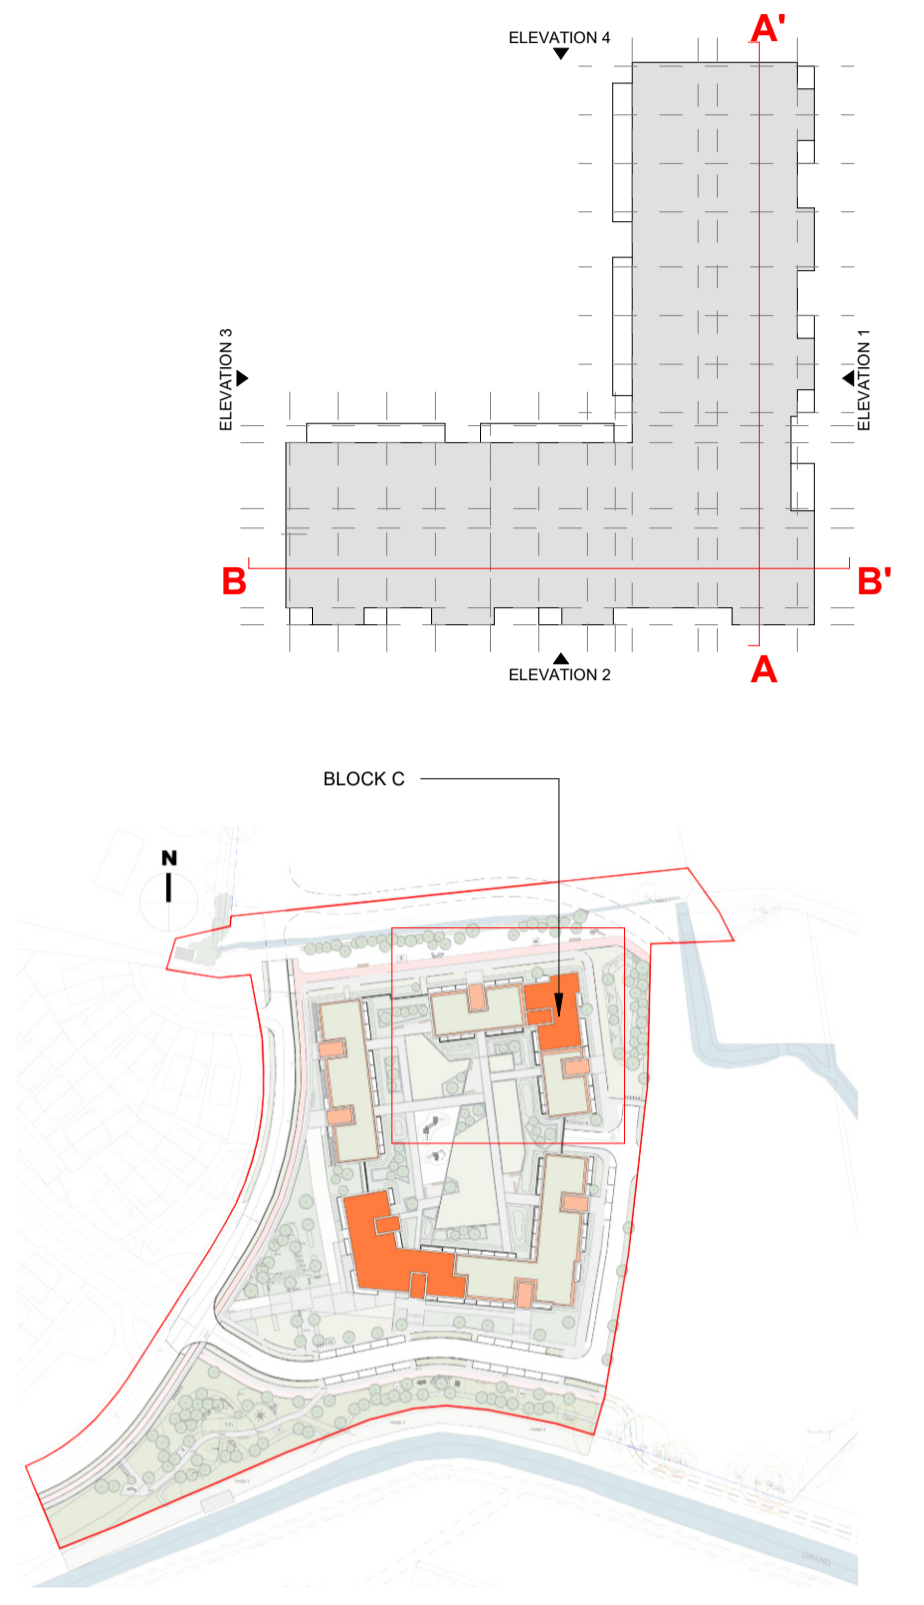

Rev	Date	Description	Issued By
P01	06/12/2022	Planning Issue	

Project Stage  
**PLANNING**

Client:  
**Westar Homes Limited**

Project:  
**Residential @ Finlay Park  
Finlay Park, Naas, Co. Kildare**

Drawing Title:  
**Zone 1 - Block C - Roof Plan**

Drawn	Checked	Paper Size	Scale	Date
VM	BB	A1	As indicated	06/12/2022

Project No.	Drawing No.	Classification	Revision
PE17019	2065		P01

File Name:  
**PE17019-CWO-01-RL-DR-A-2065**

Status:  
**Suitable for planning**



No.1 Sarsfield Quay, Dublin 7, D07 R9FH  
t: 01 518 0170 e: admin@cwoarchitects.ie  
Dublin | Cork | Galway | London | UK & Europe +  
www.cwoarchitects.ie