





# DESIGN INTENT DRAWING

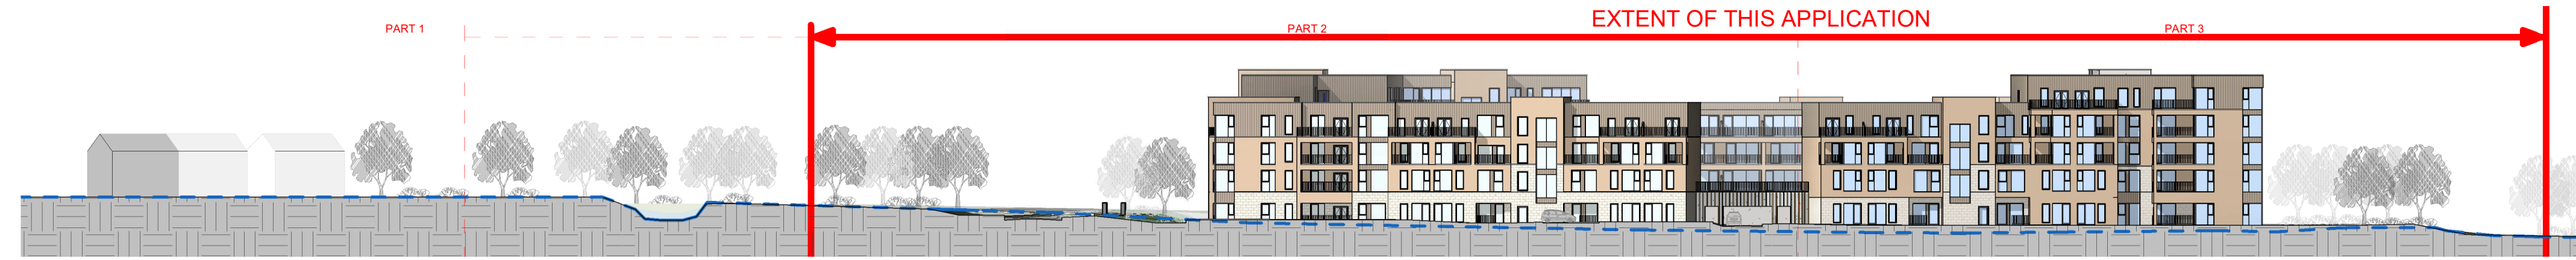


1 Contextual Section A-A - Key  
1 : 500

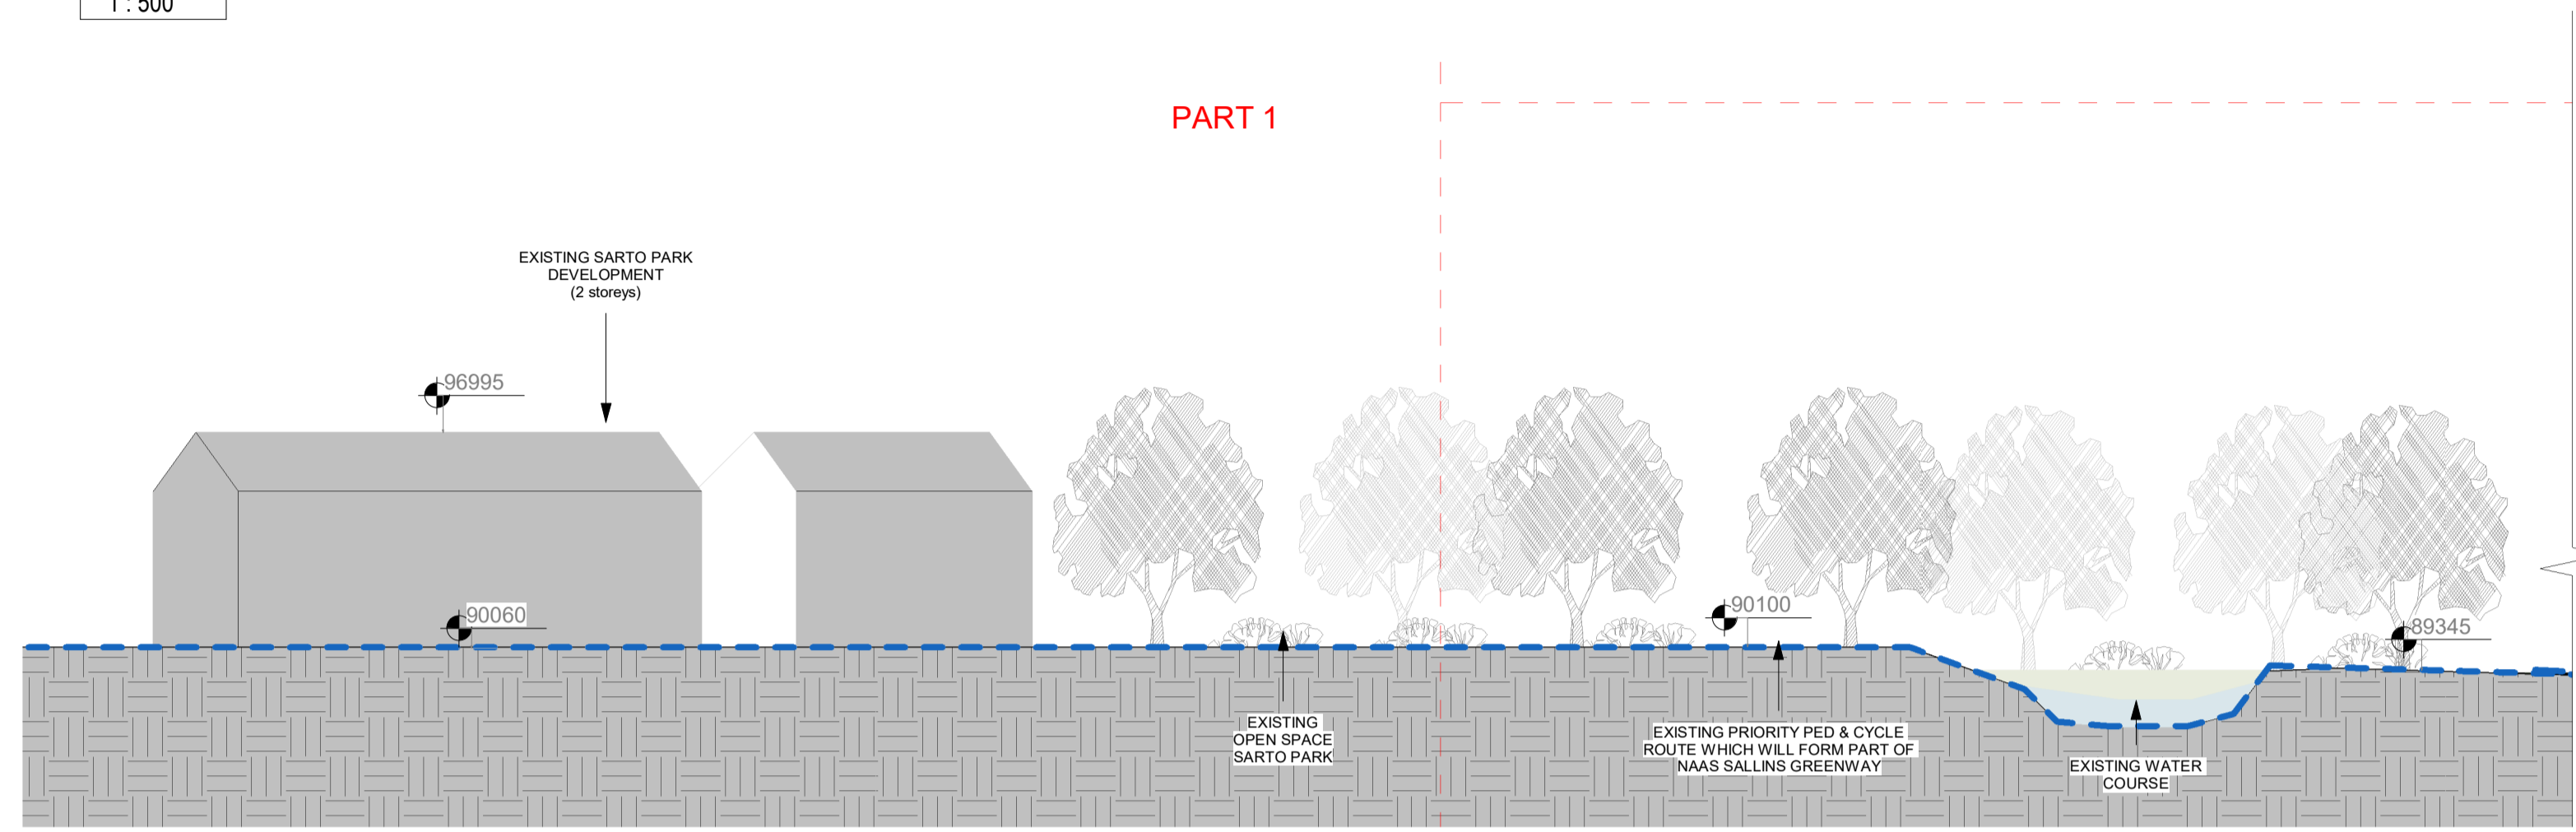

2 Contextual Section A-A - Part 1  
1 : 200

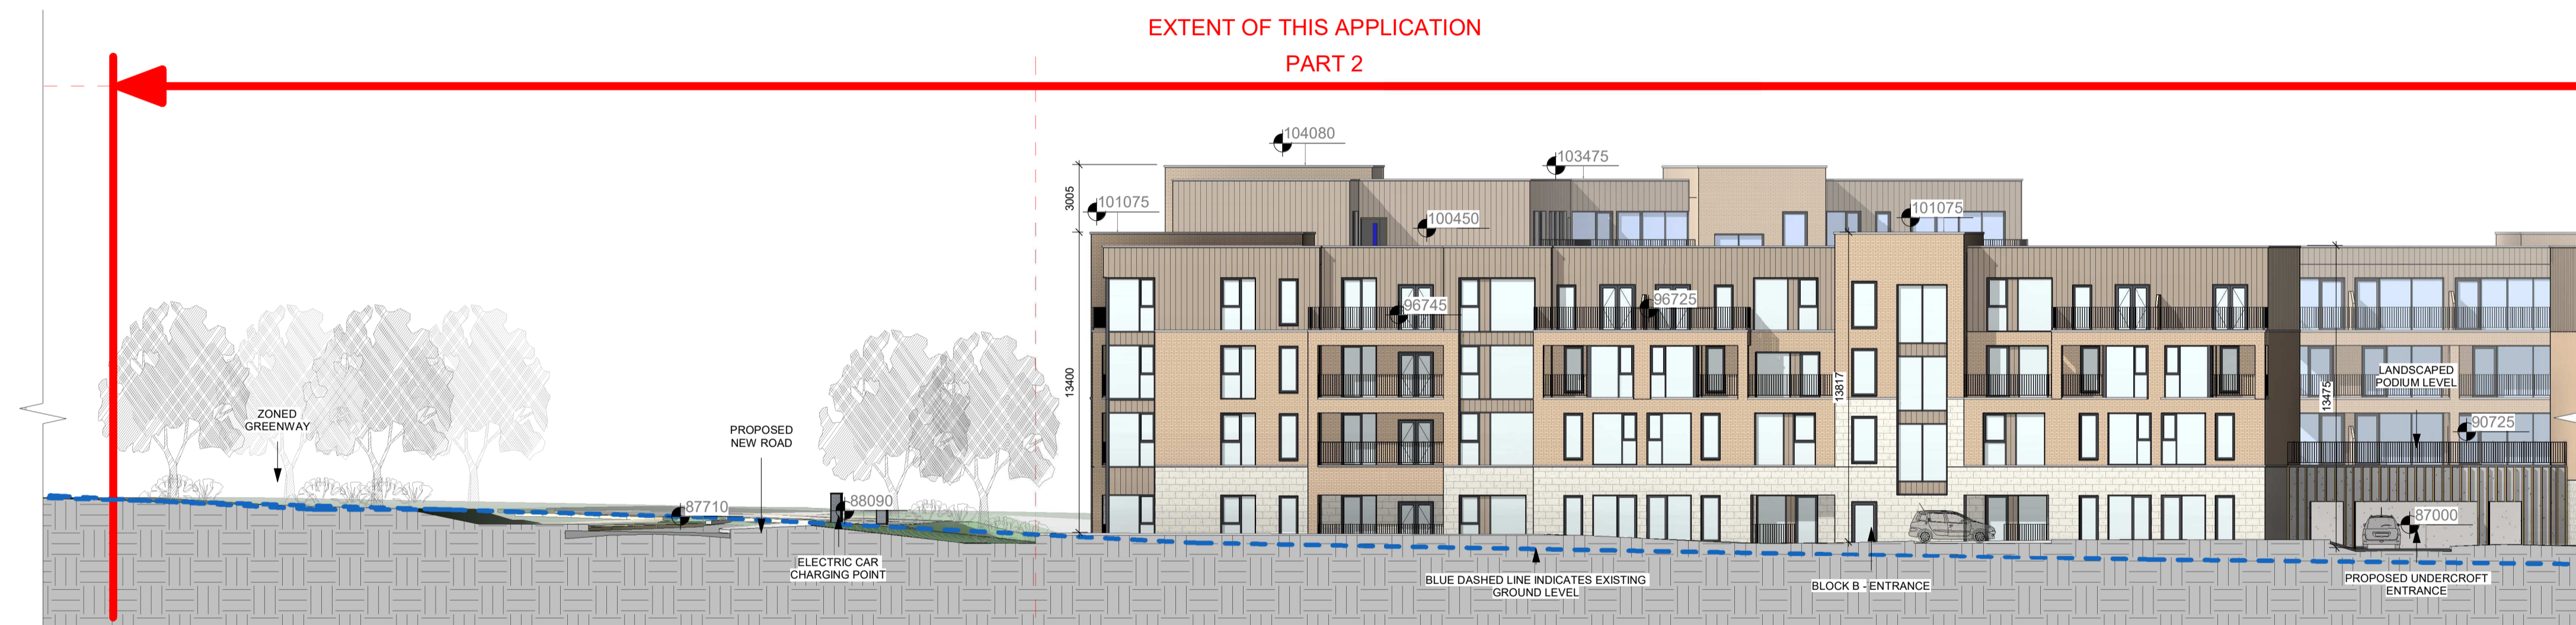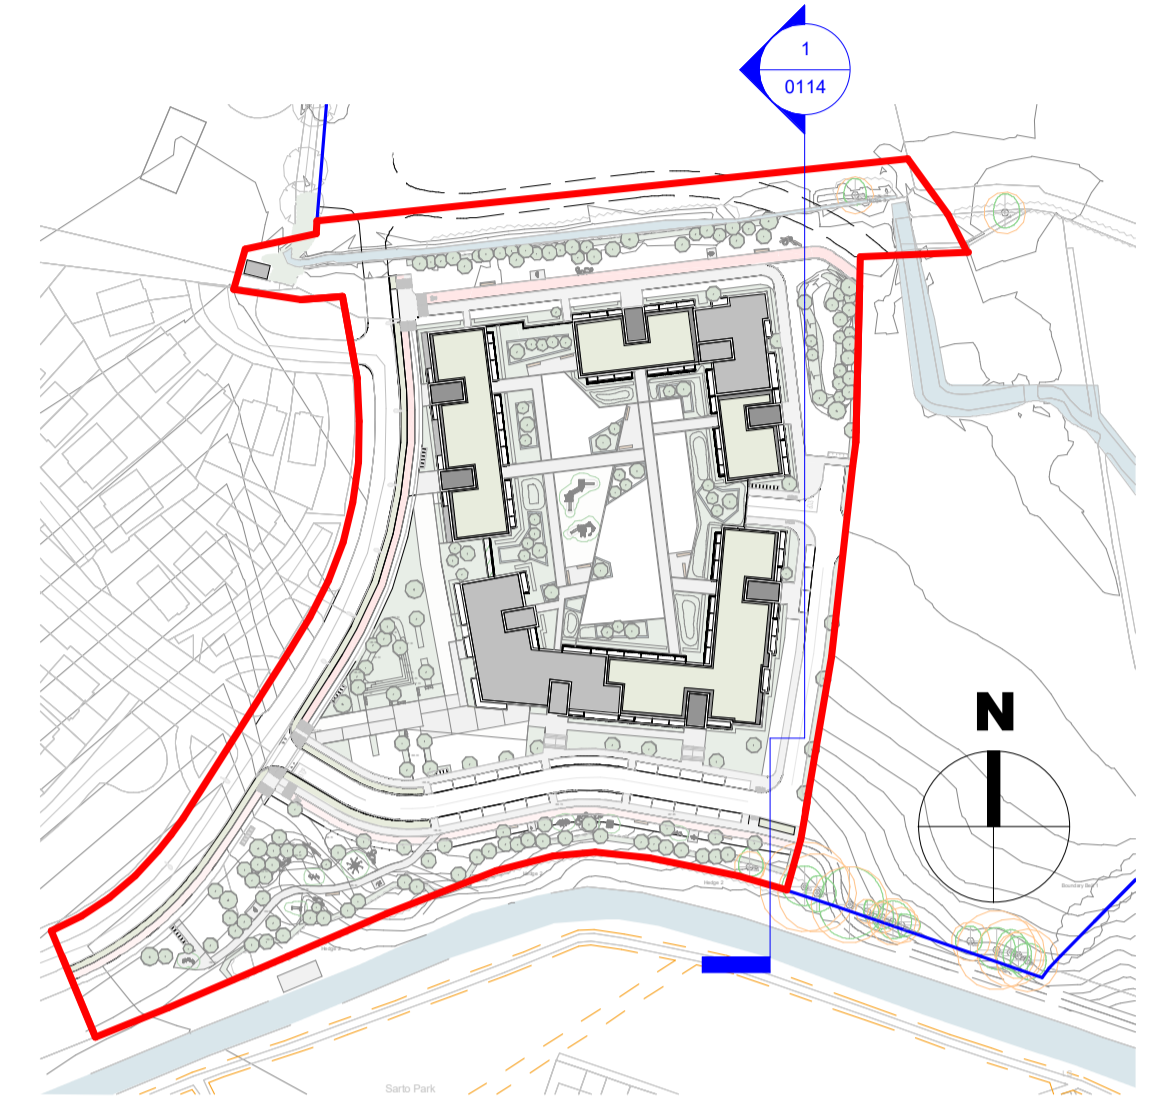

3 Contextual Section A-A - Part 2  
1 : 200

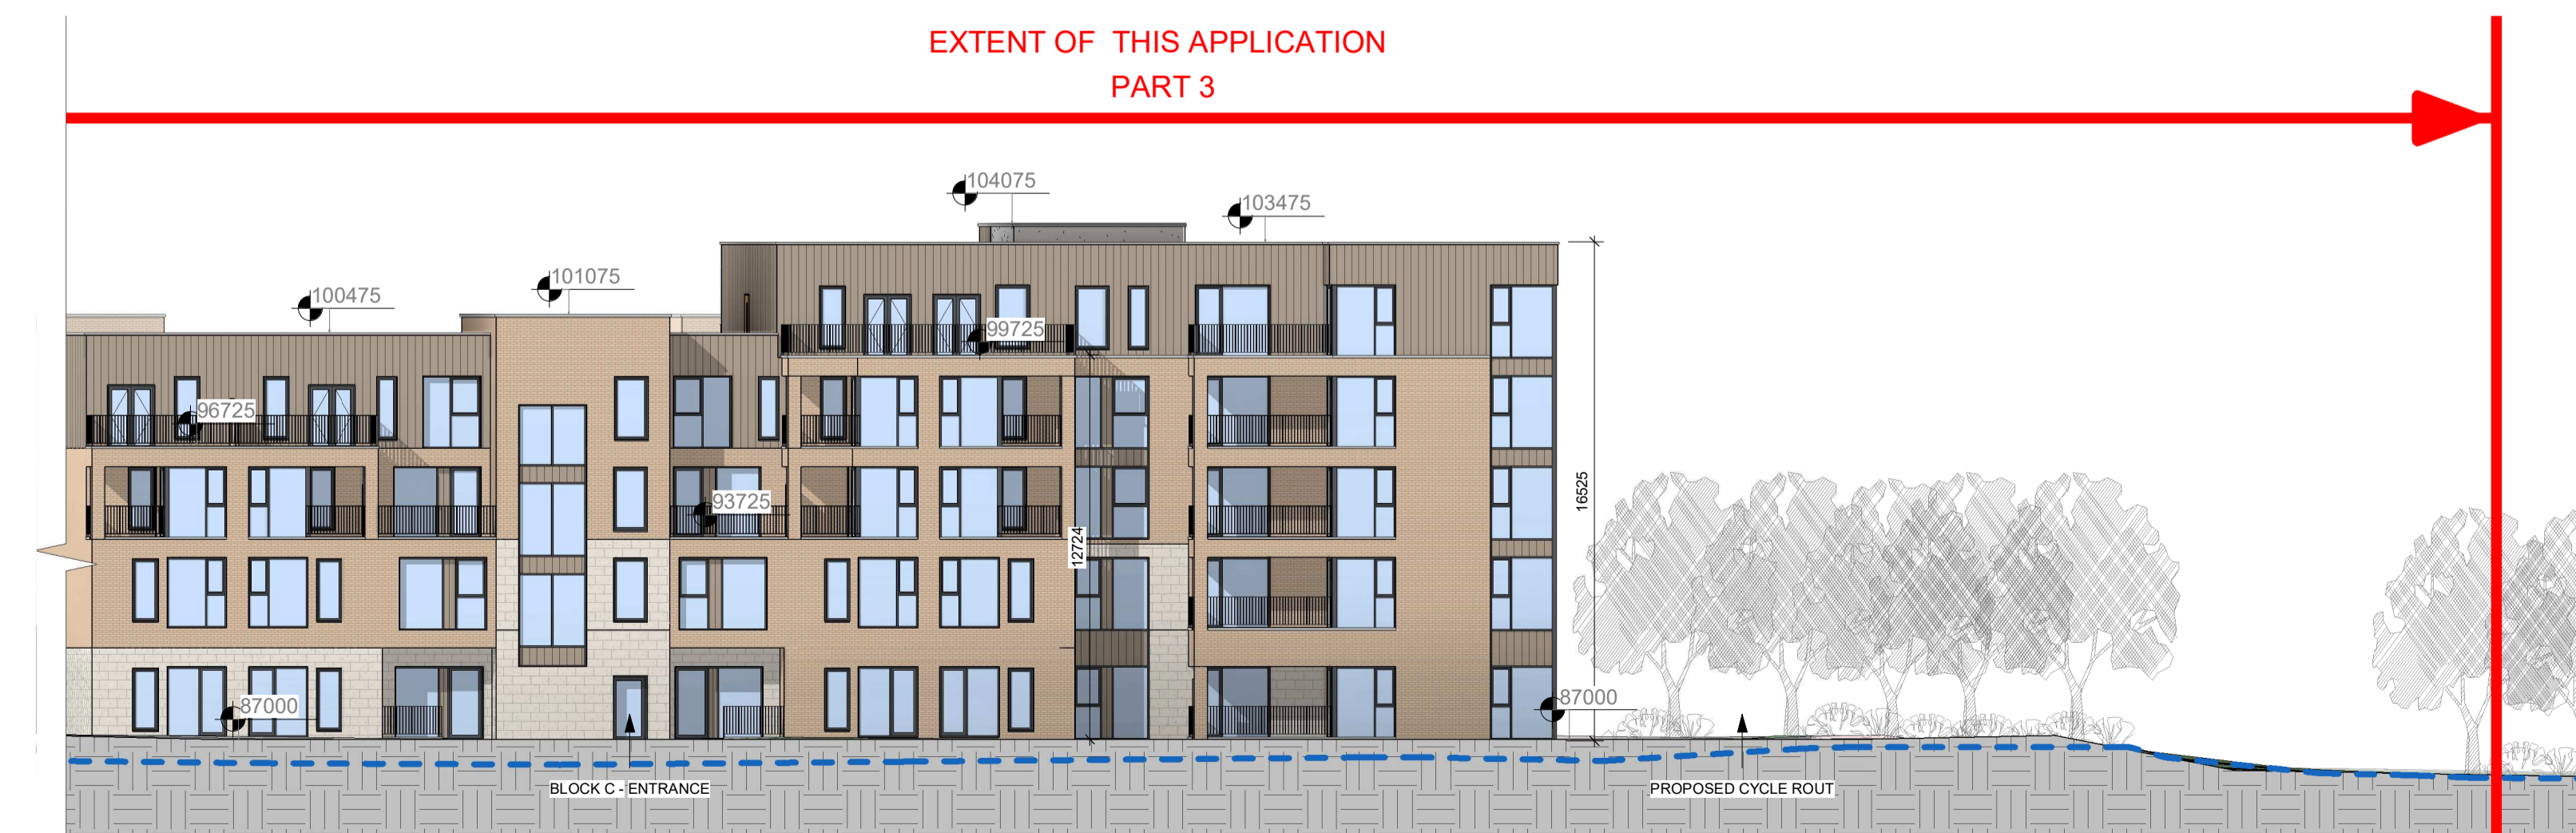

5 Contextual Section A-A - Part 3  
1 : 200

| Rev | Date       | Description    | Issued By |
|-----|------------|----------------|-----------|
| P01 | 06/12/2022 | Planning Issue |           |

## PLANNING

Client:  
Westar Homes Limited

Project:  
Residential @ Finlay Park  
Finlay Park, Naas, Co. Kildare

Drawing Title:  
Proposed Site Section A-A'

| Drawn       | Checked     | Paper Size     | Scale        | @A1 | Date       |
|-------------|-------------|----------------|--------------|-----|------------|
| VM          | BB          | A1             | As indicated |     | 06/12/2022 |
| Project No. | Drawing No. | Classification | Revision     |     |            |
| PE17019     | 0114        |                | P01          |     |            |

File Name:  
PE17019-CWO-01-ZZ-DR-A-0114

Status:  
Suitable for planning



No.1 Sarsfield Quay, Dublin 7, D07 R9FH  
t: 01 518 0170 e: admin@cwoarchitects.ie  
Dublin | Cork | Galway | London | UK & Europe +  
www.cwoarchitects.ie