

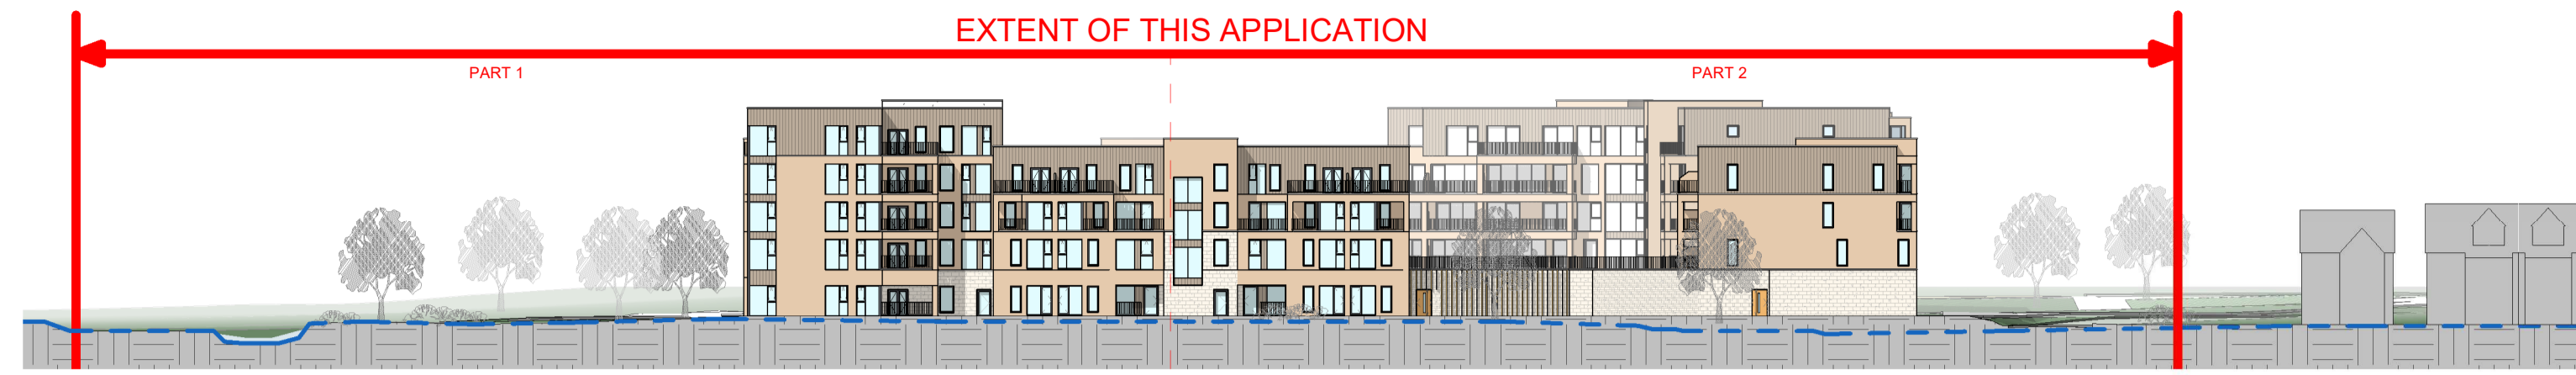



DESIGN INTENT DRAWING

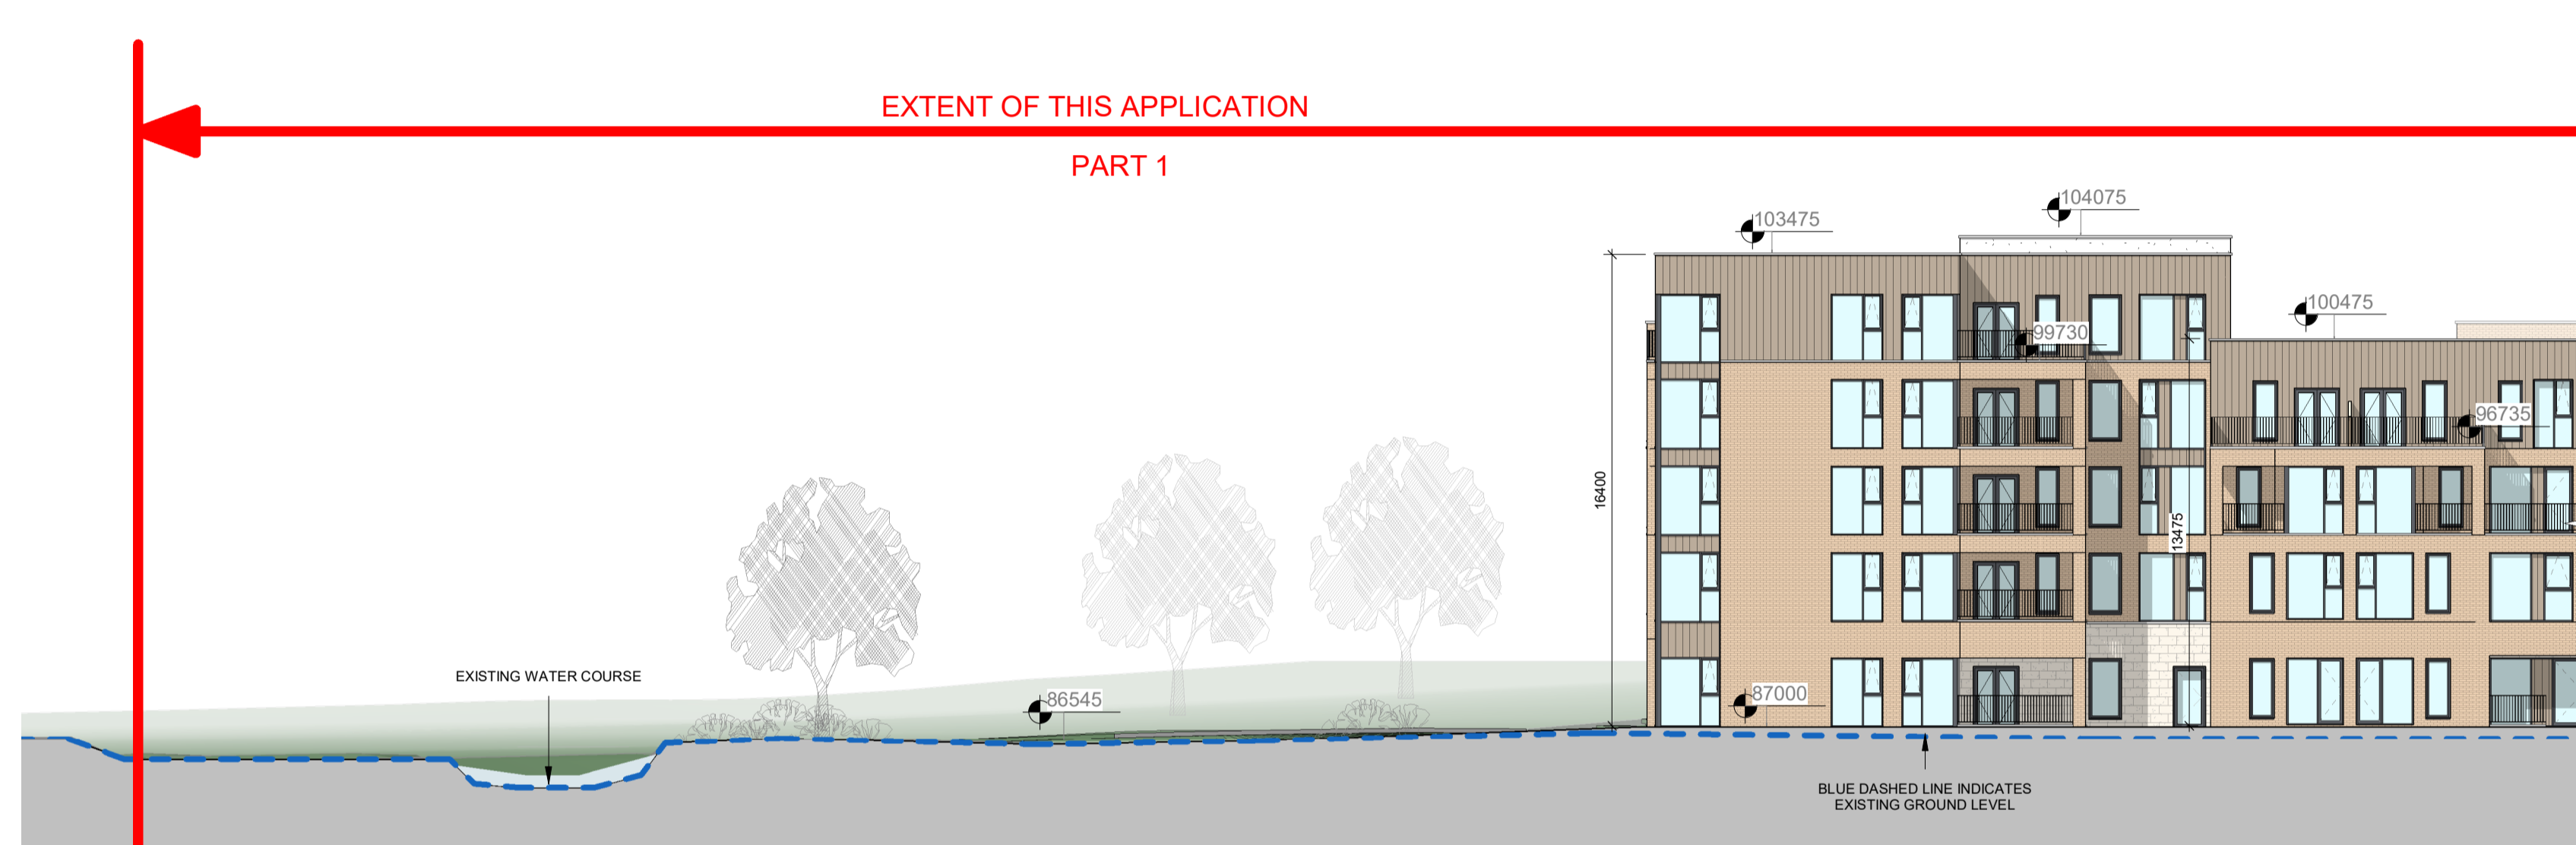

1 Contextual Section B-B
1 : 500

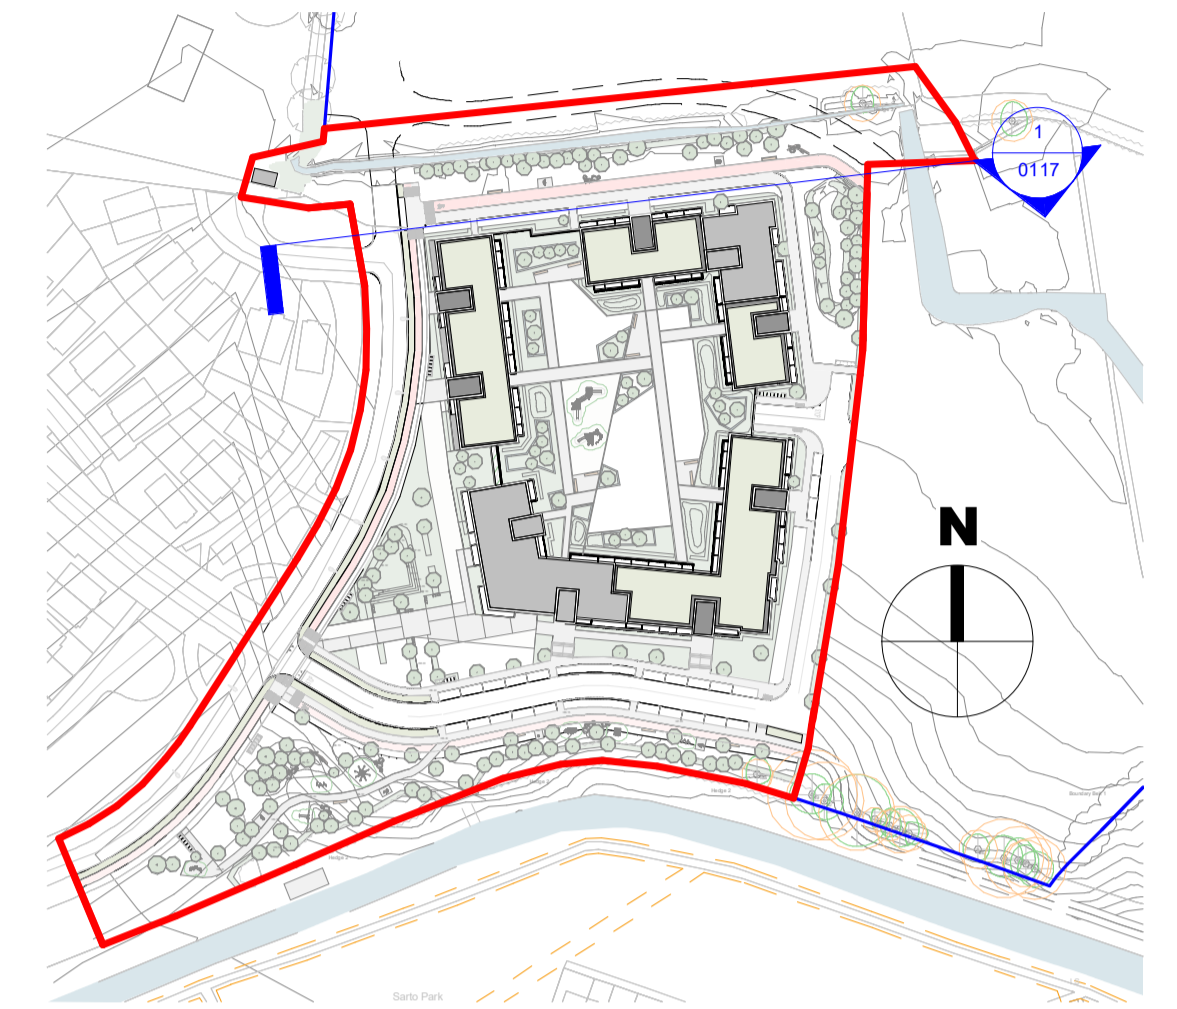

2 Contextual Section B-B - Part 1
1 : 200

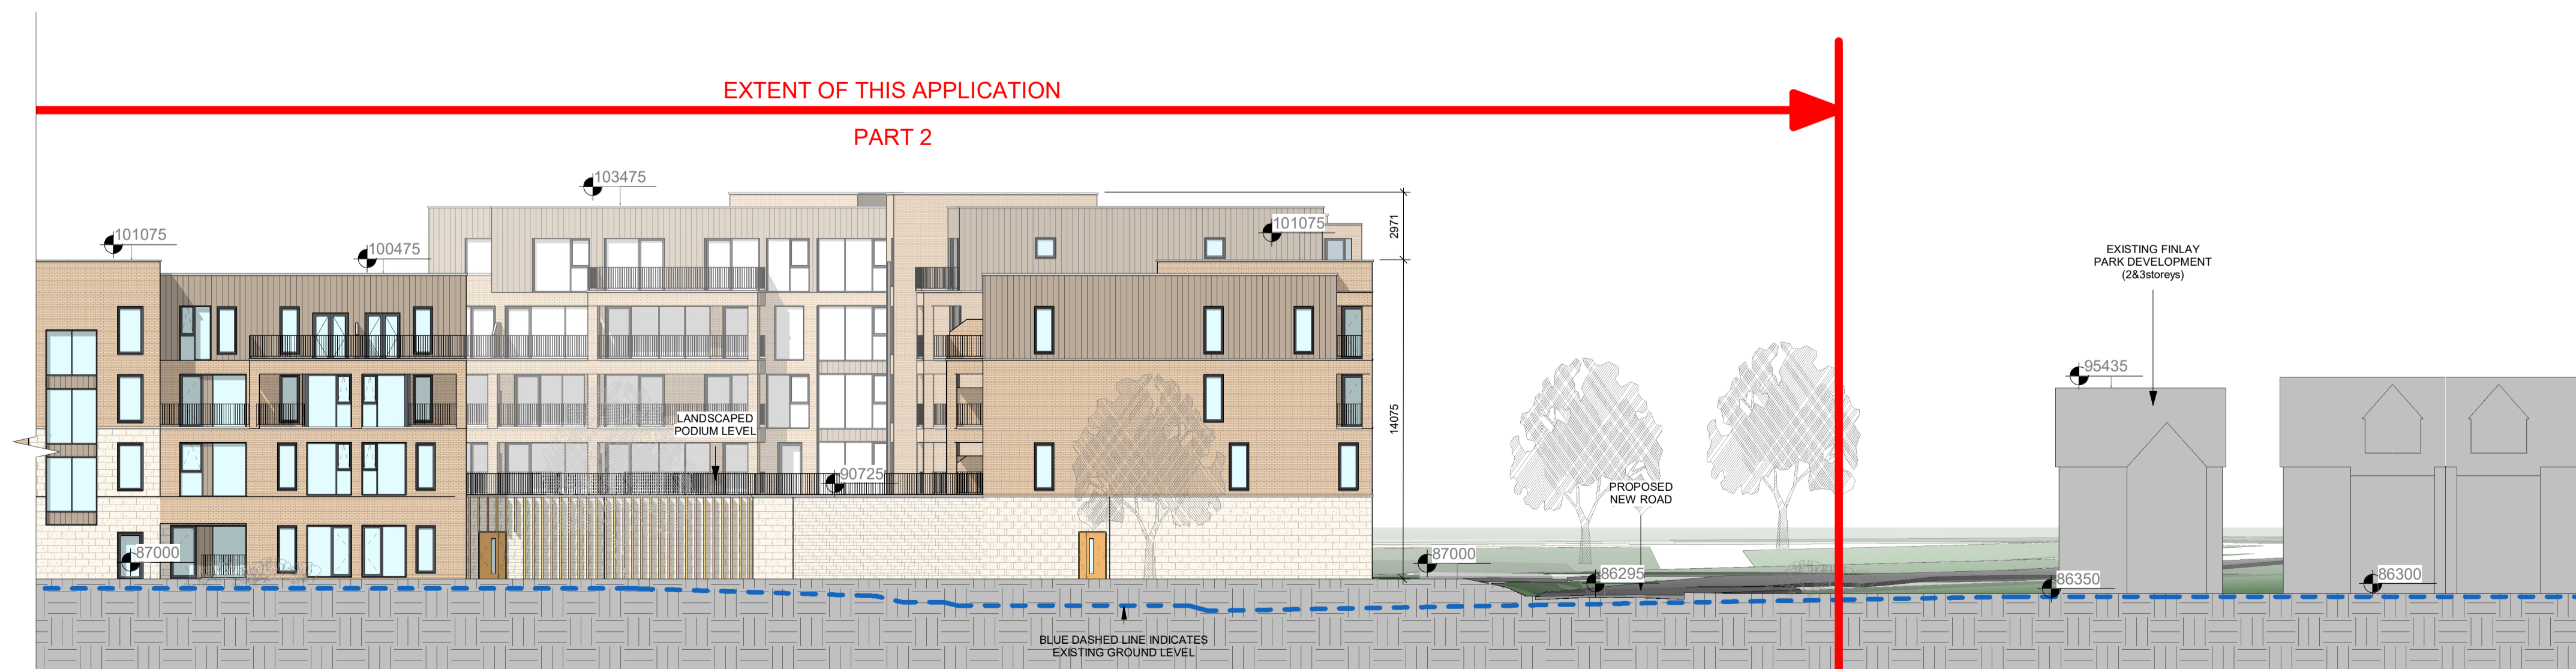

3 Contextual Section B-B - Part 2
1 : 200

Rev	Date	Description	Issued By
P01	06/12/2022	Planning Issue	

PLANNING

Client:
Westar Homes Limited

Project:
Residential @ Finlay Park
Finlay Park, Naas, Co. Kildare

Drawing Title:
Proposed Site Section B-B'

Drawn	Checked	Paper Size	Scale	@A1	Date
VM	BB	A1	As indicated		06/12/2022
Project No.	Drawing No.	Classification	Revision		
PE17019	0117		P01		

File Name:
PE17019-CWO-01-ZZ-DR-A-0117

Status:
Suitable for planning



No.1 Sarsfield Quay, Dublin 7, D07 R9FH
t: 01 518 0170 e: admin@cwoarchitects.ie
Dublin | Cork | Galway | London | UK & Europe +
www.cwoarchitects.ie