




Section A
Scale 1:150

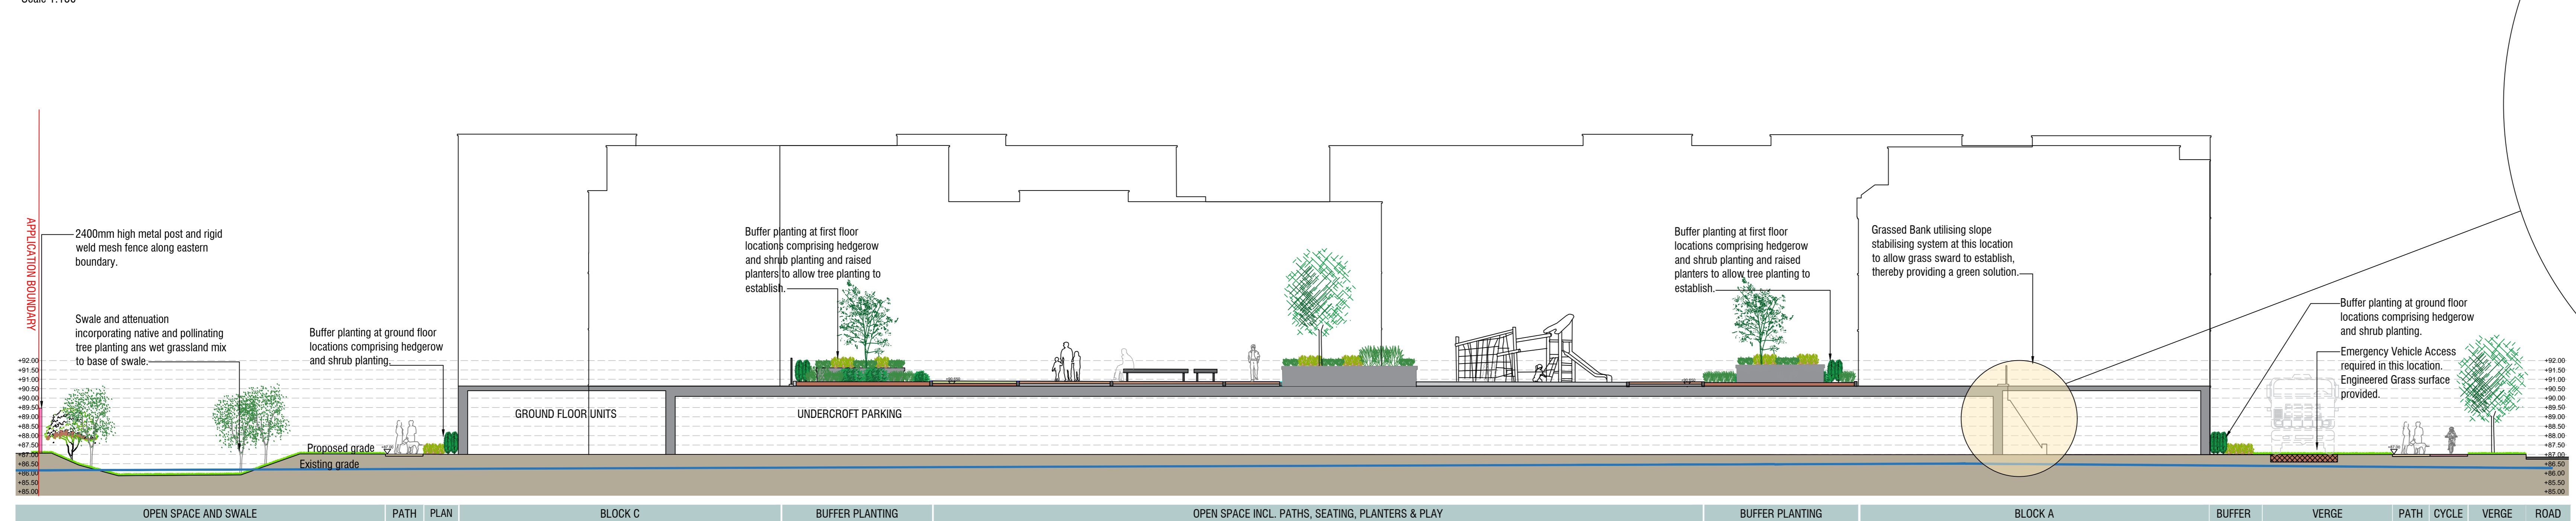




Section B
Scale 1:150

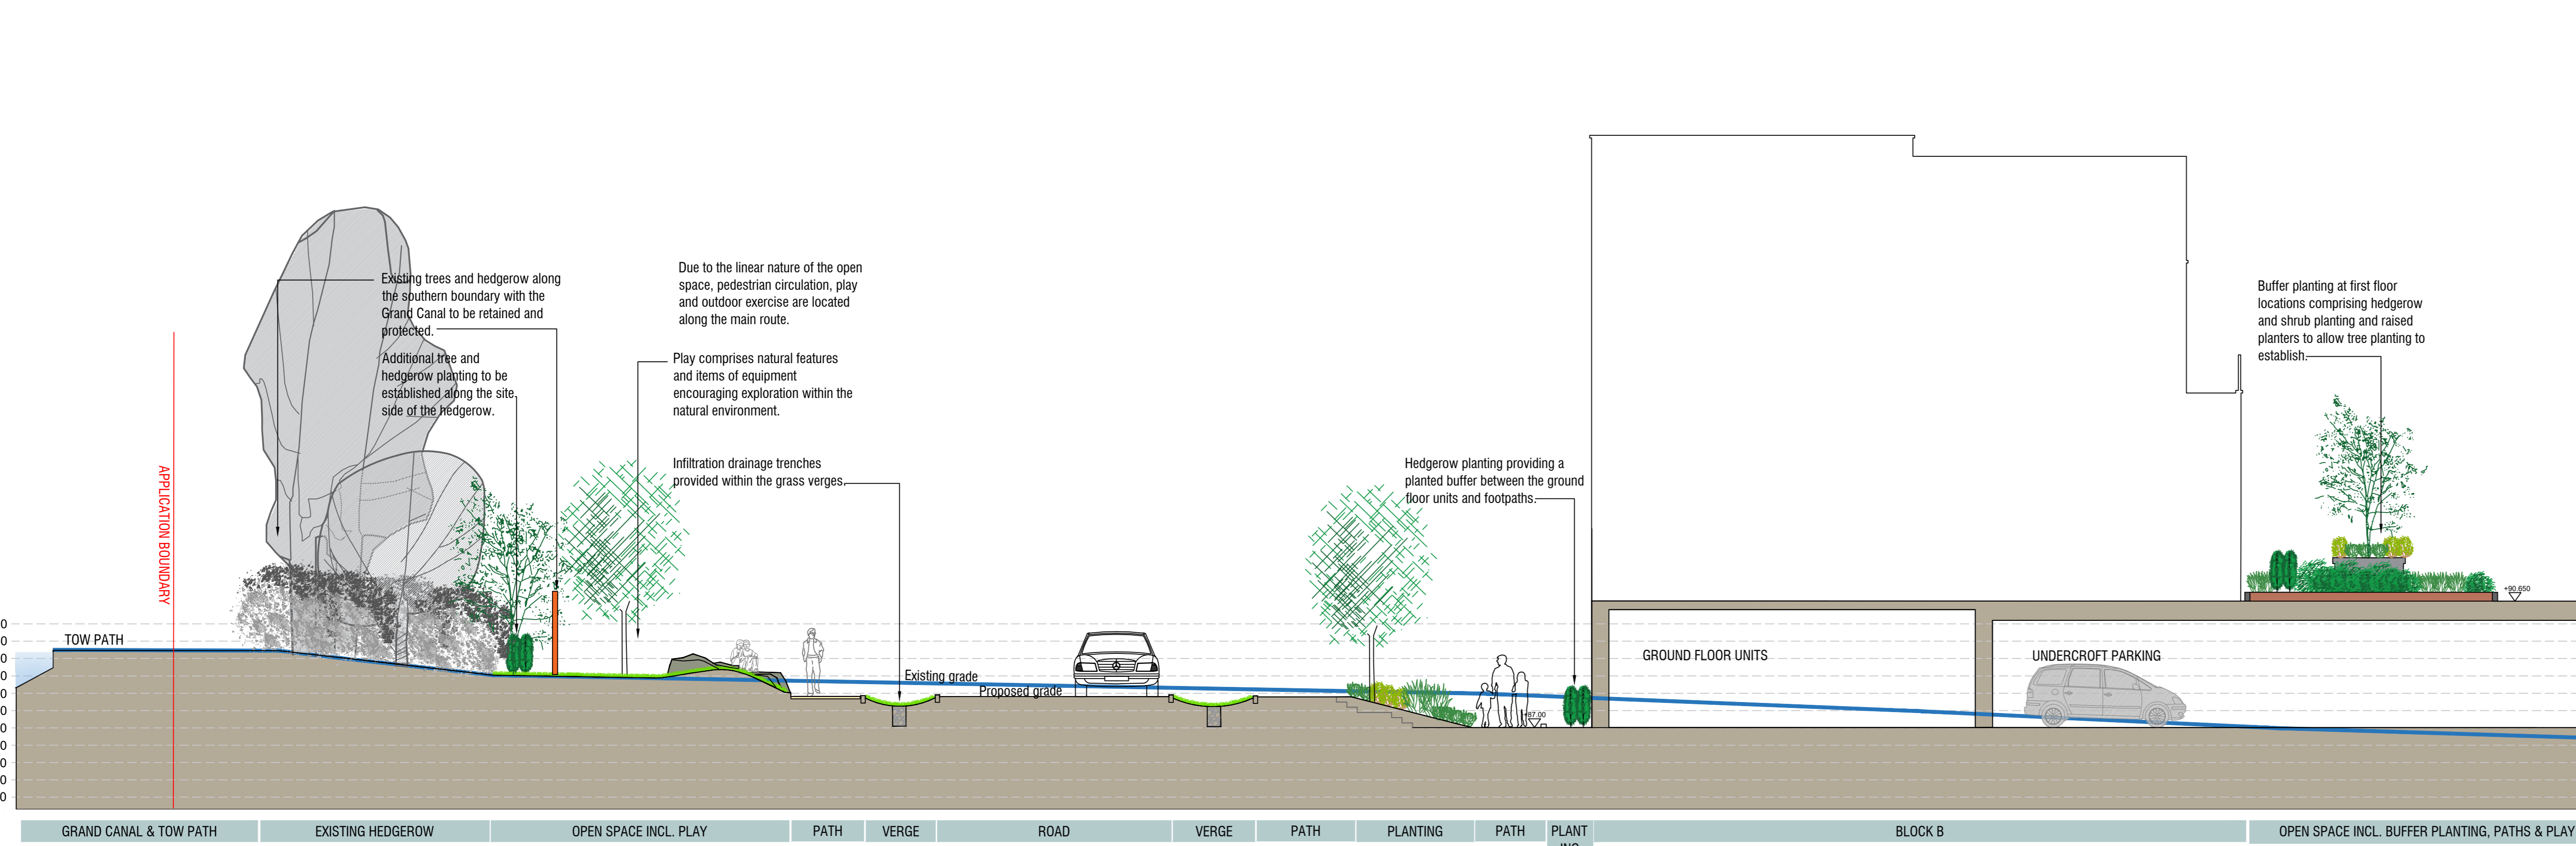

Section C
Scale 1:100

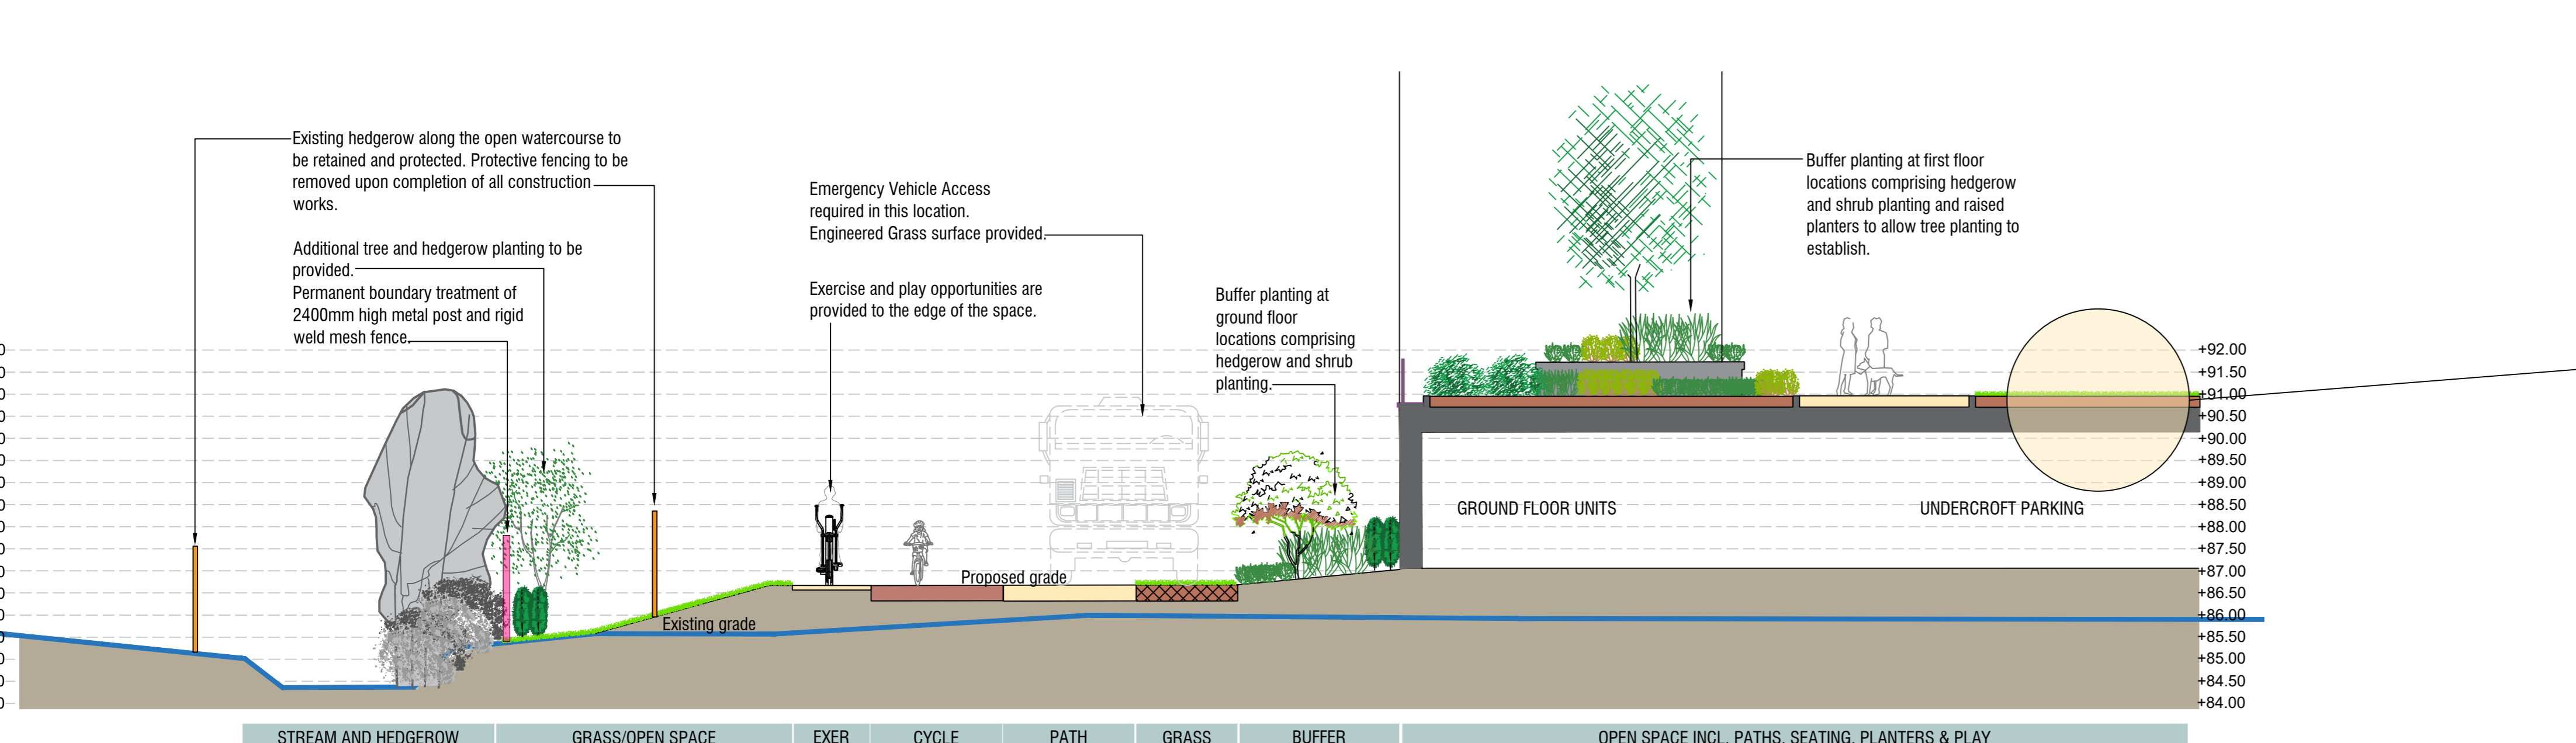

Section D
Scale 1:100

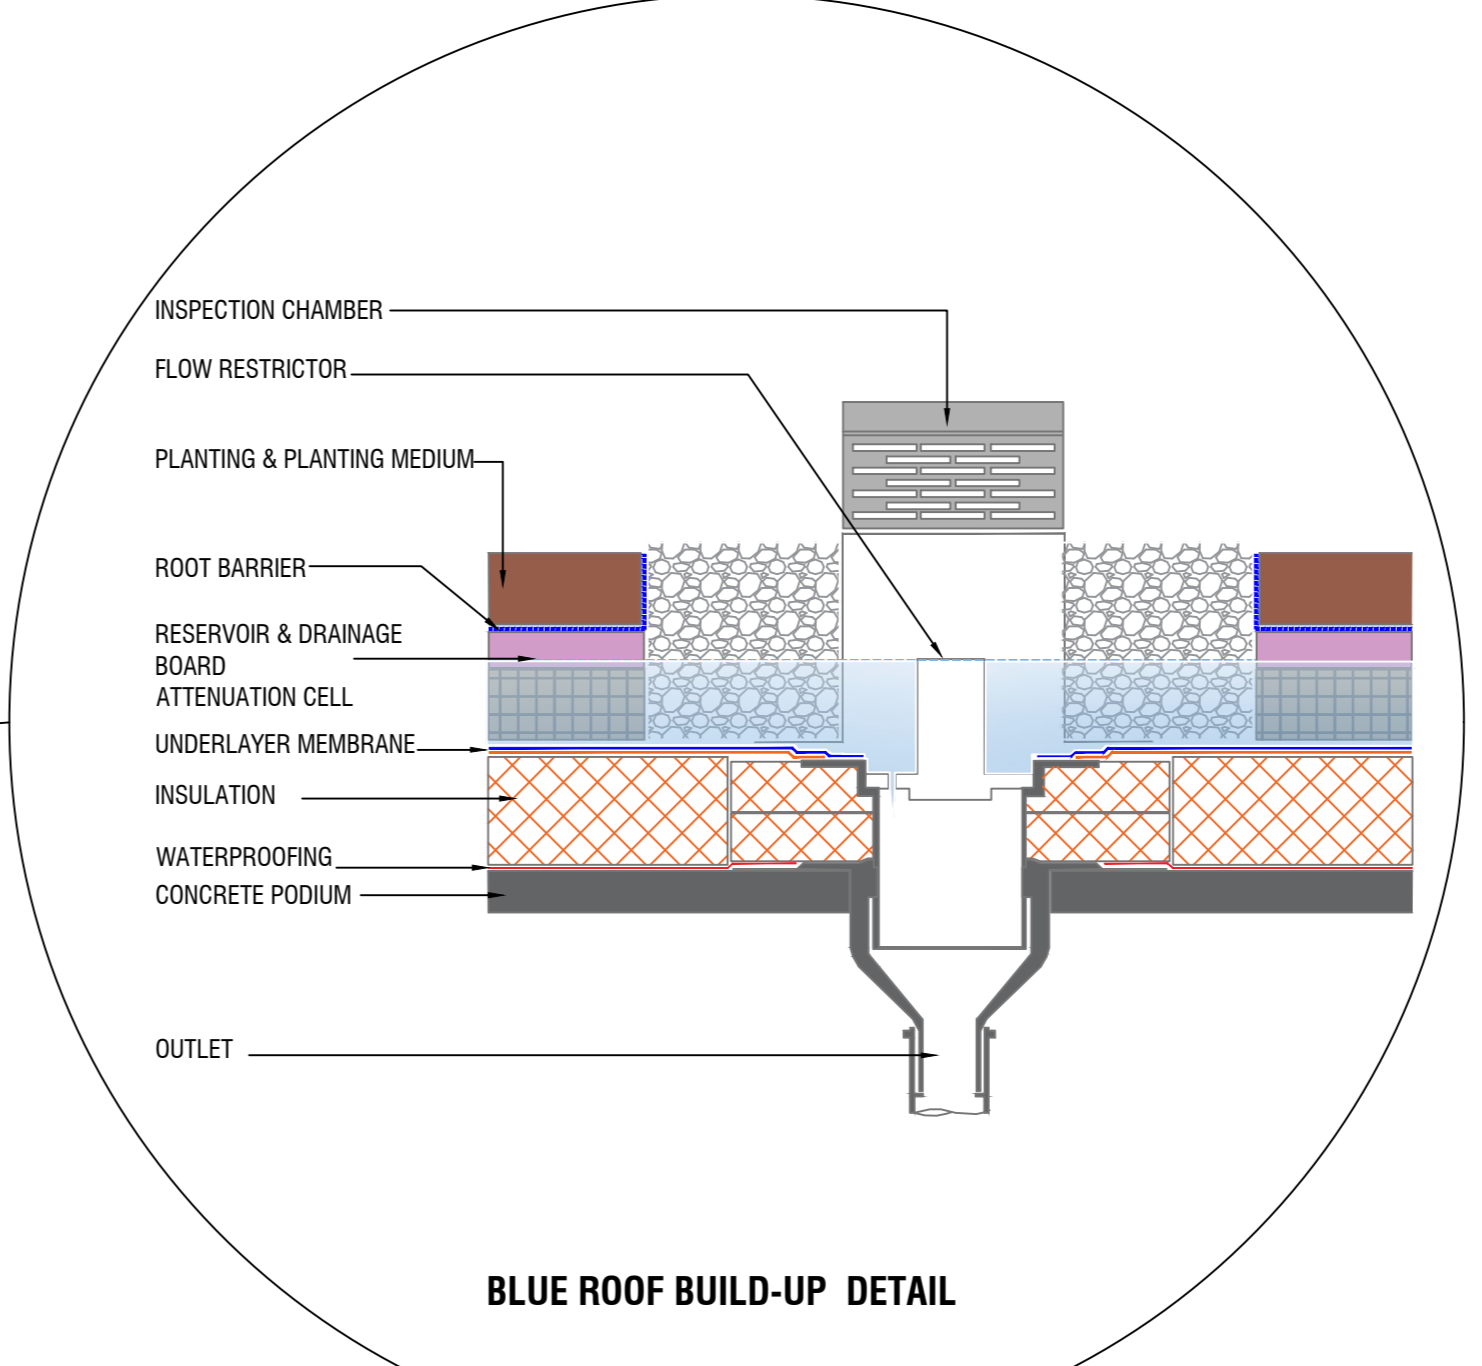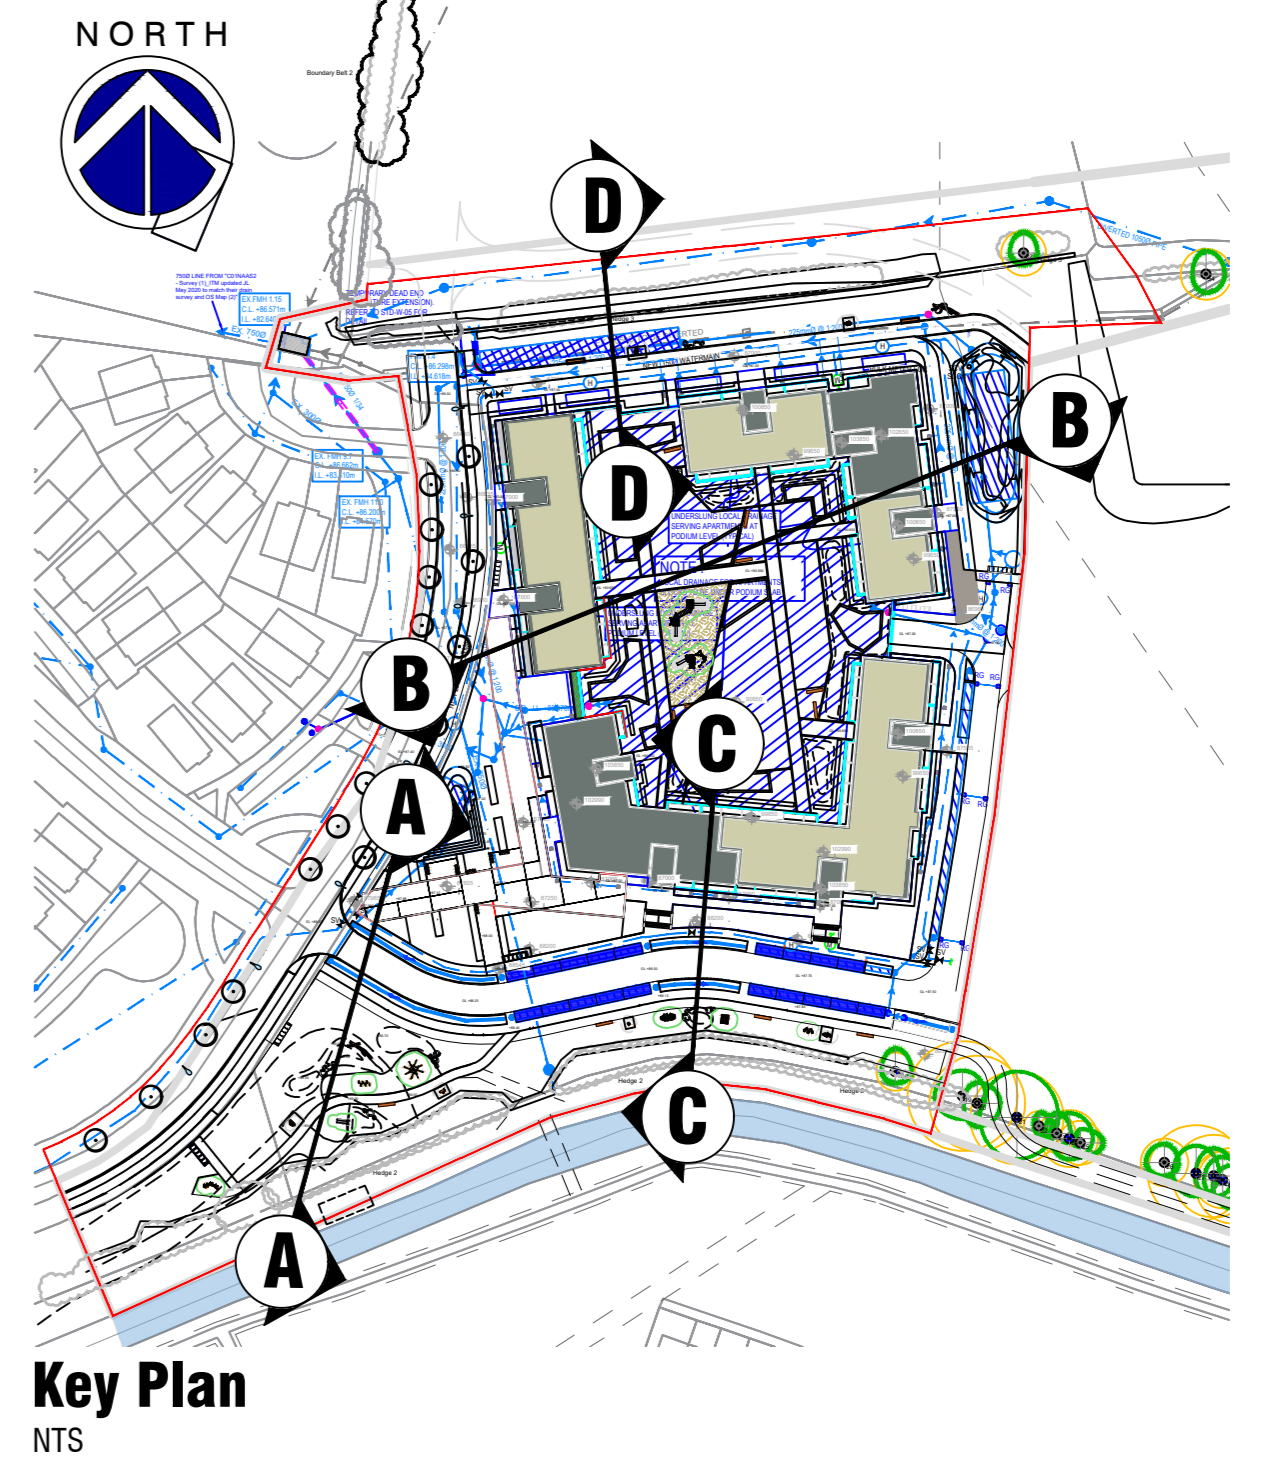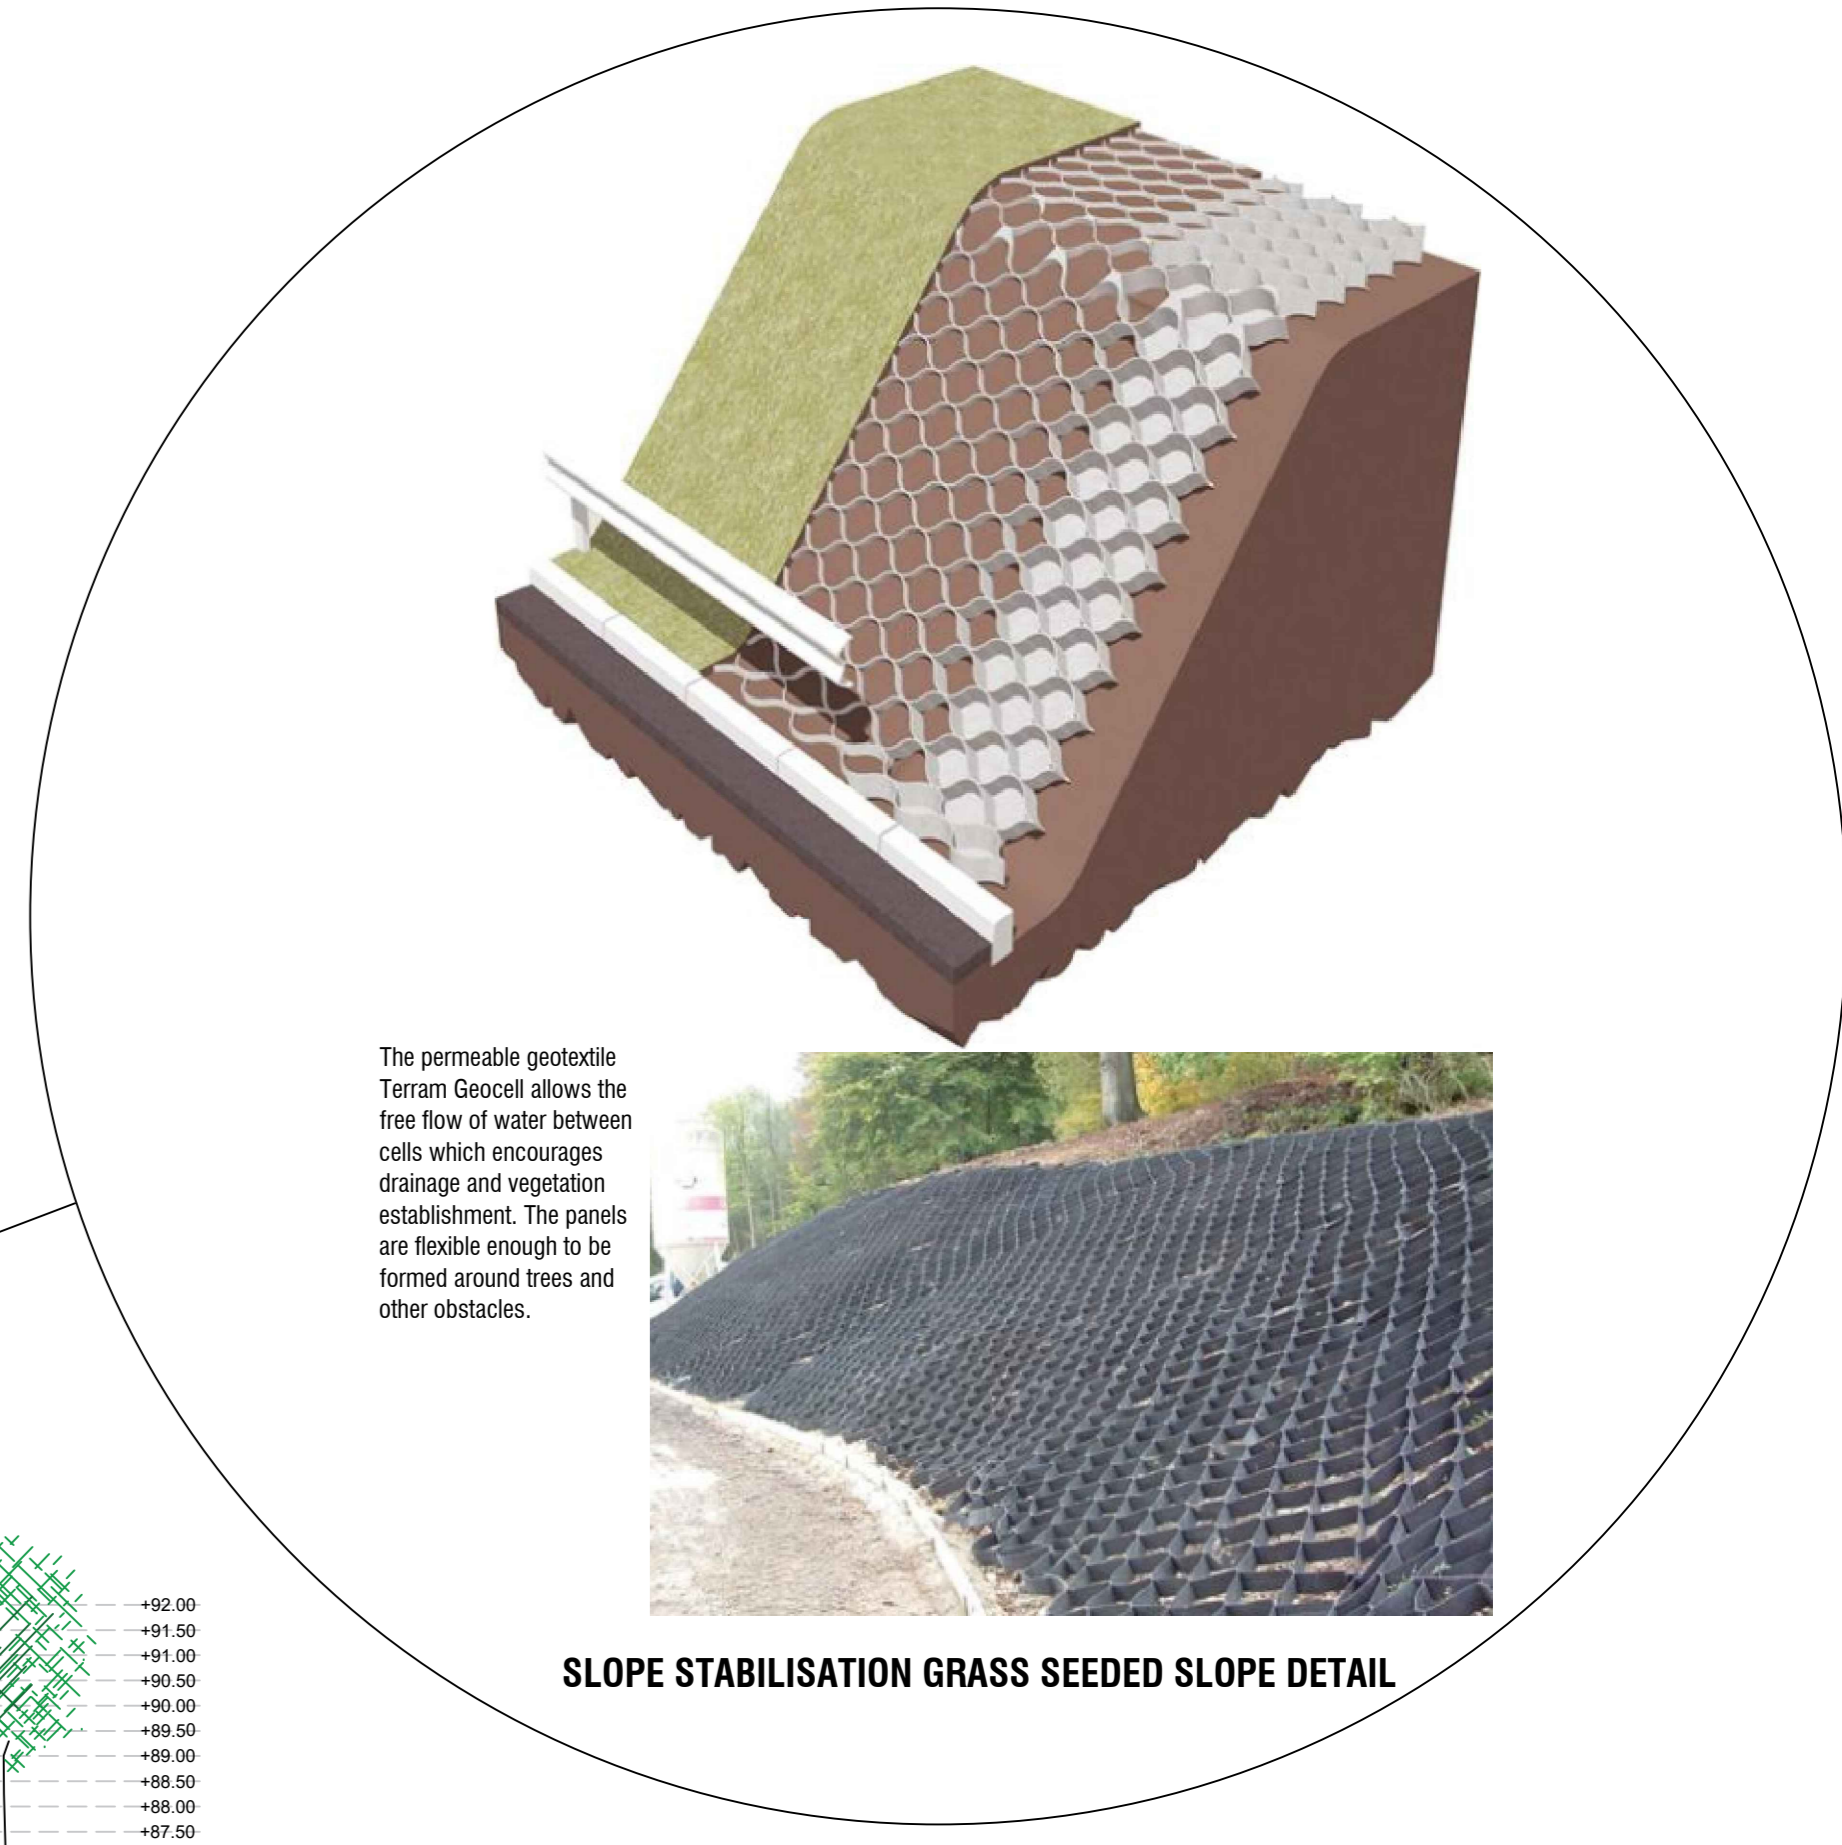

Client	Revision	Date	By	Project	05	Drawn	Checked
				PROPOSED DEVELOPMENT EAST OF FINLAY PARK, OLD CARAGH ROAD, NAAS, (within the townland of Naas West) CO. KILDARE			
Design	Drawn	Checked	Scale	Sheet	05	Drawn	Checked
Design: GUYEN TIERNEY Landscape Architect	Drawn: PLANNING	Checked: AS SHOWN	Scale: AS SHOWN	Sheet: 05	05	Drawn: WESTAR HOMES LIMITED	Checked: