




Tree Pit Planting Detail adjacent hard landscaping & Services
Scale 1:50

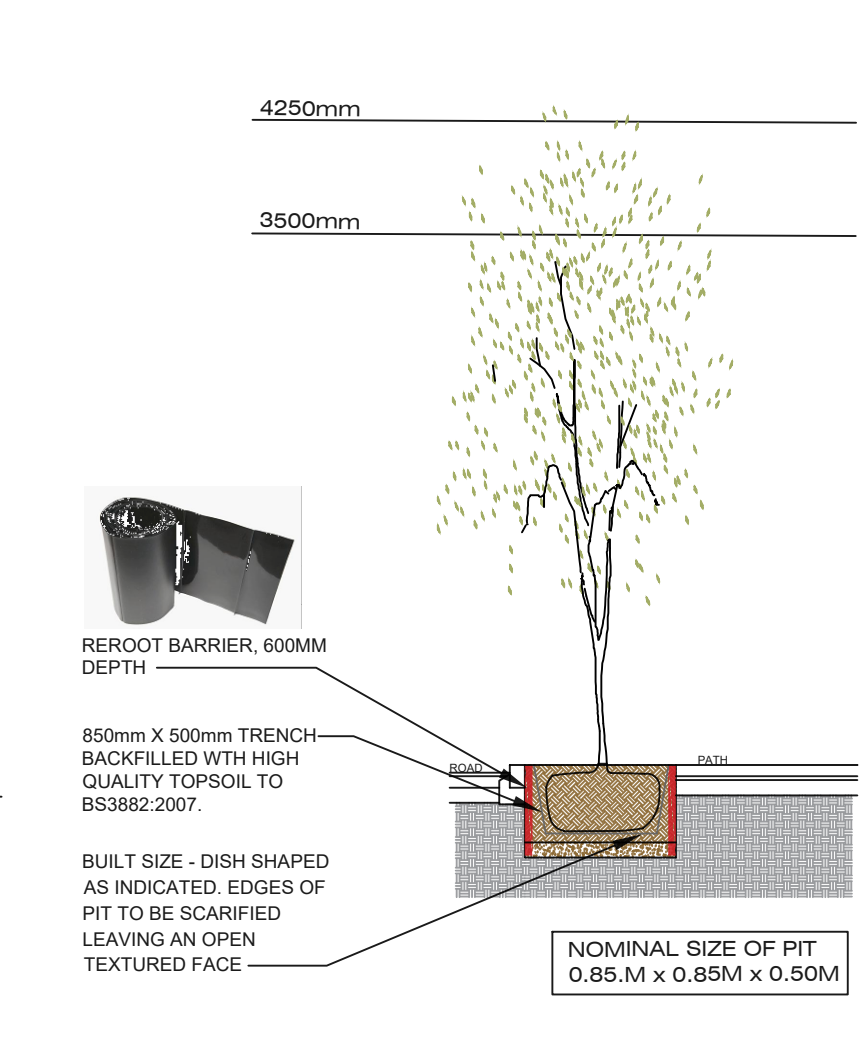



Hedgerow Planting Detail - with support fence.
Scale 1:25

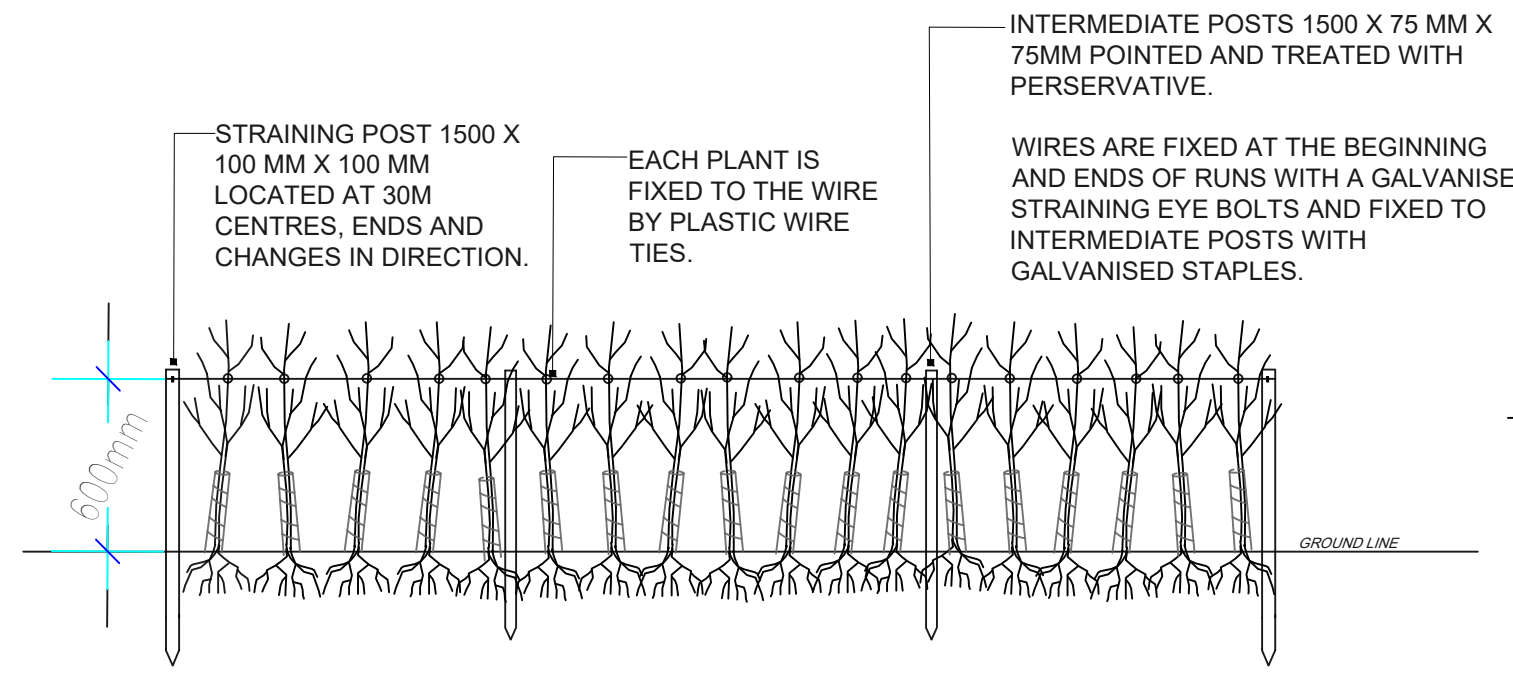


Large Shrub/Small Tree Planting Detail
Scale 1:50

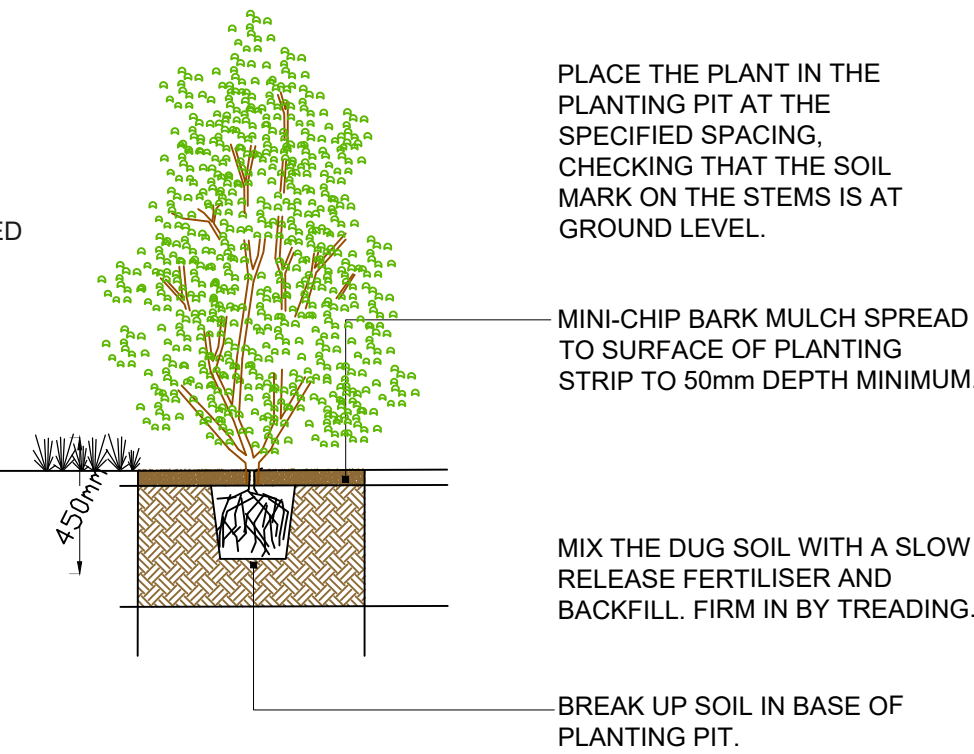

Shrub Planting Detail
Scale 1:25

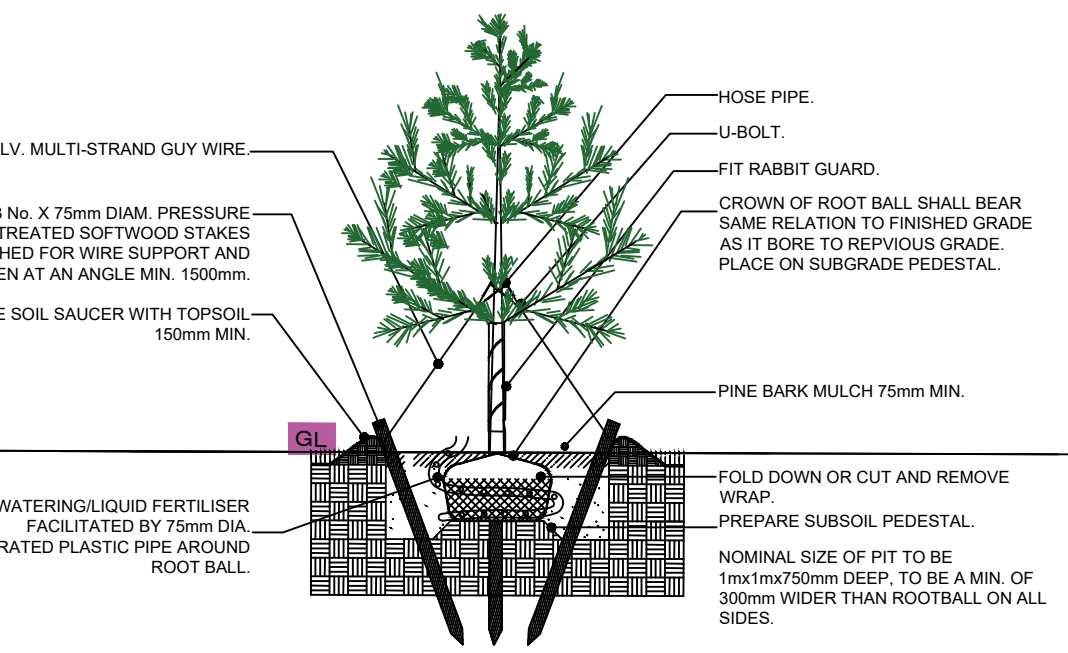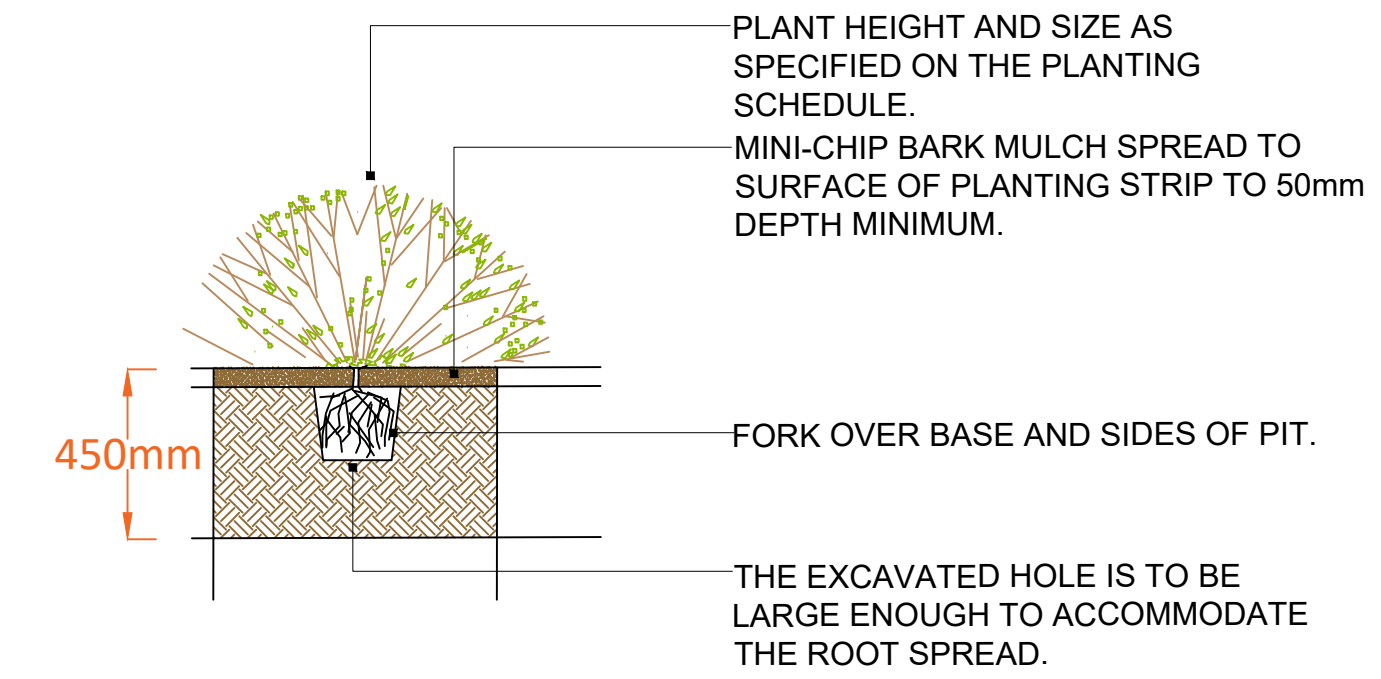


Tree Pit Planting Detail, Conifer, 300-350cm
Scale 1:50


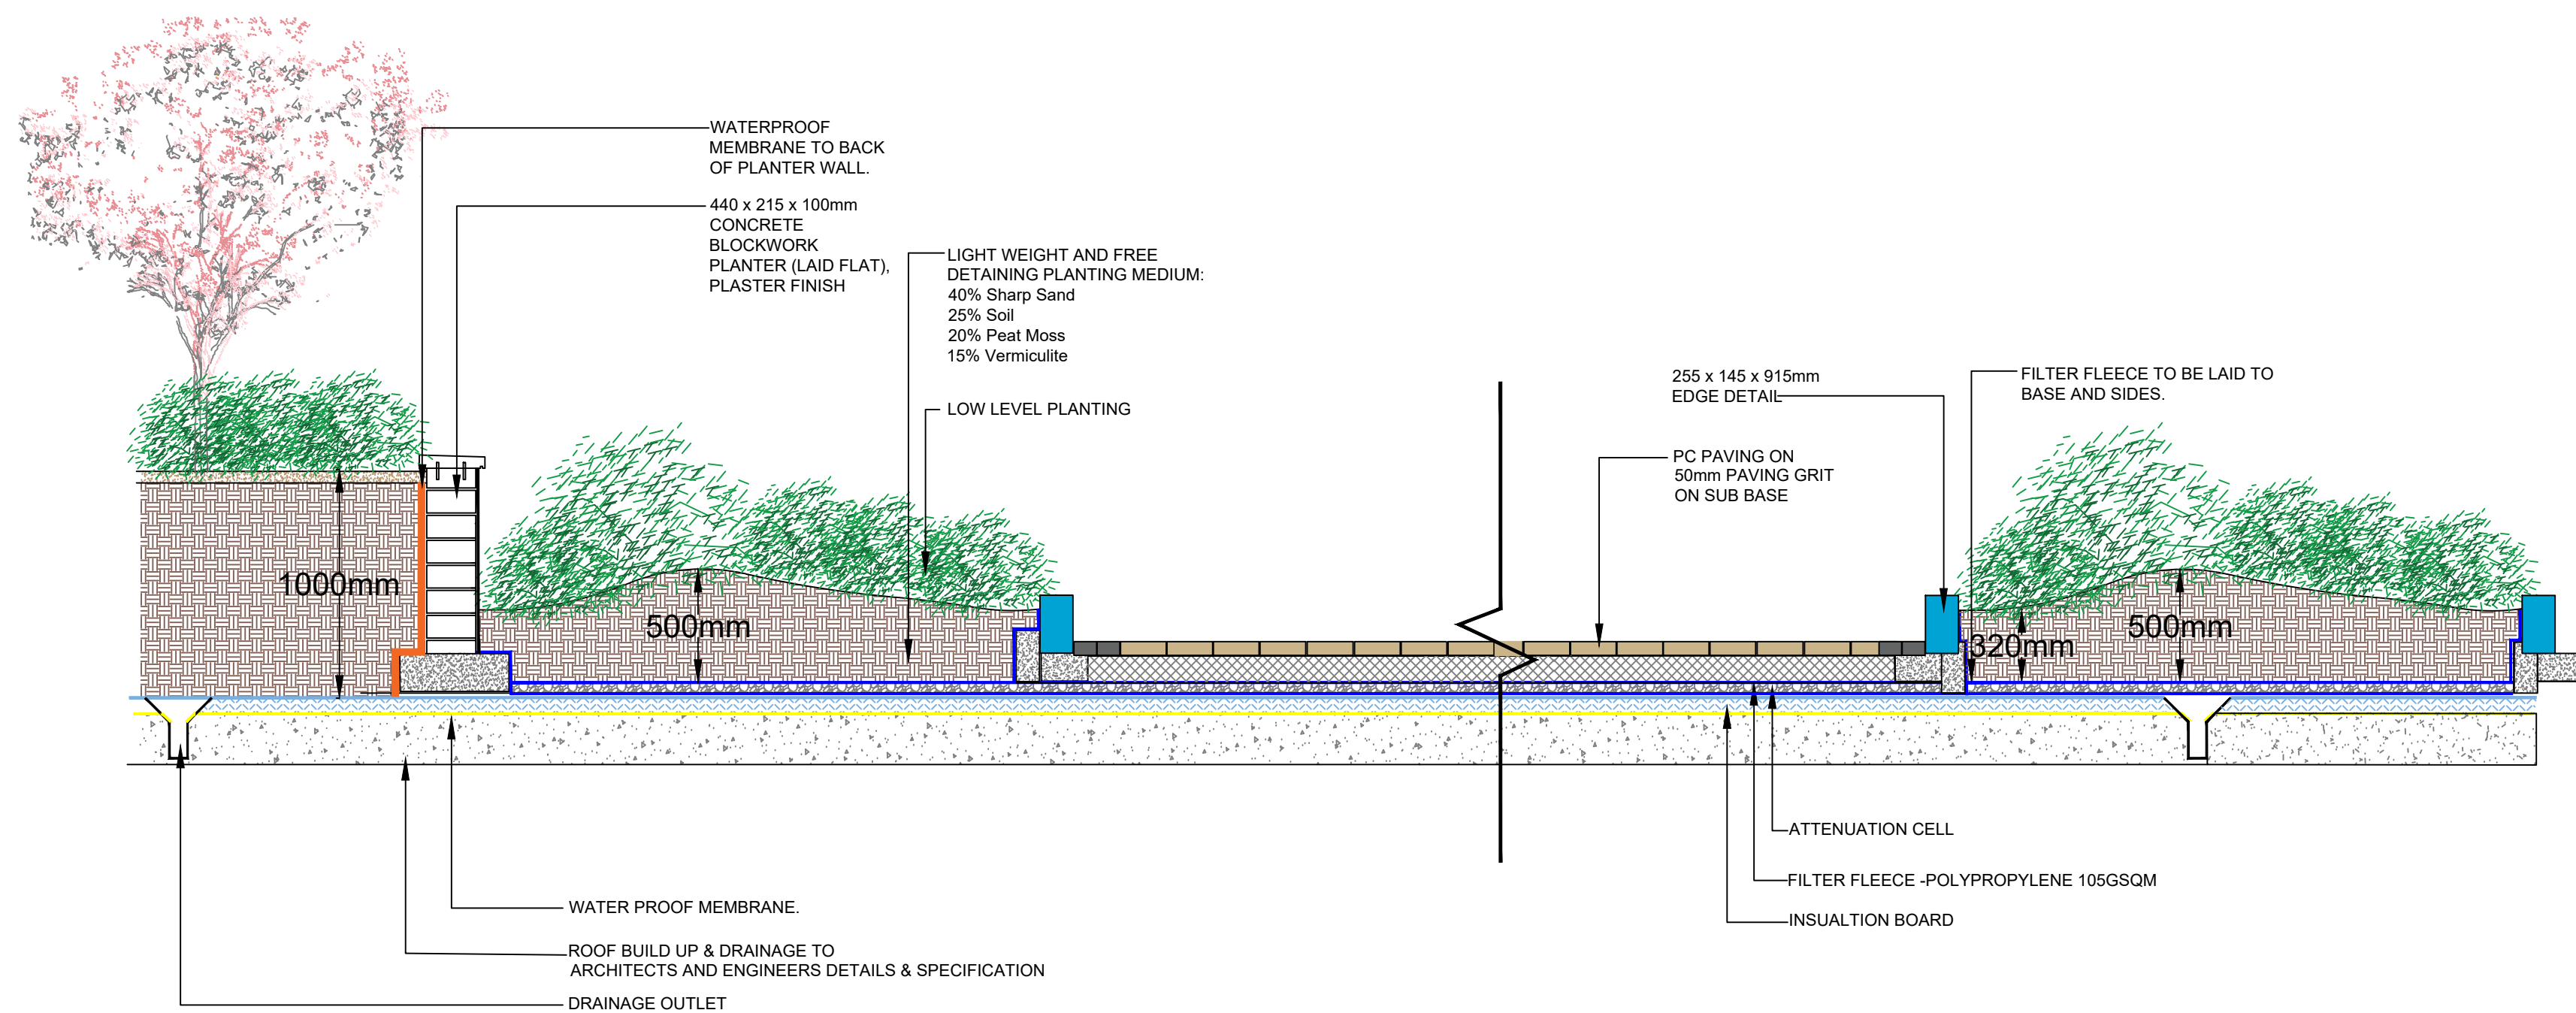


Podium Planting Detail
Scale 1:25

Topsoil Depths to Planted Areas

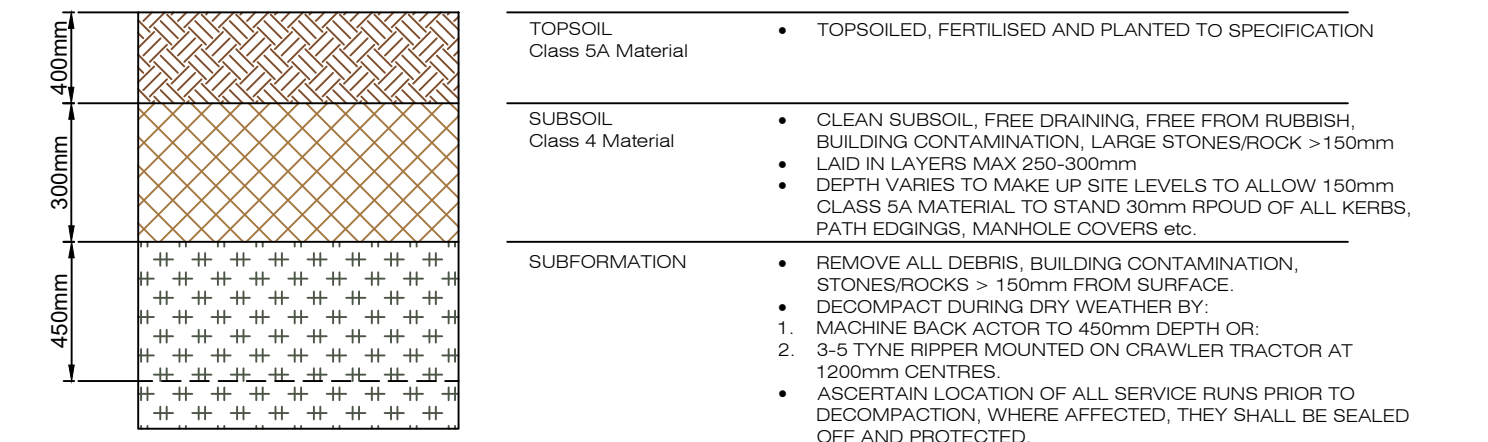


Topsoil Depths to Grass Areas

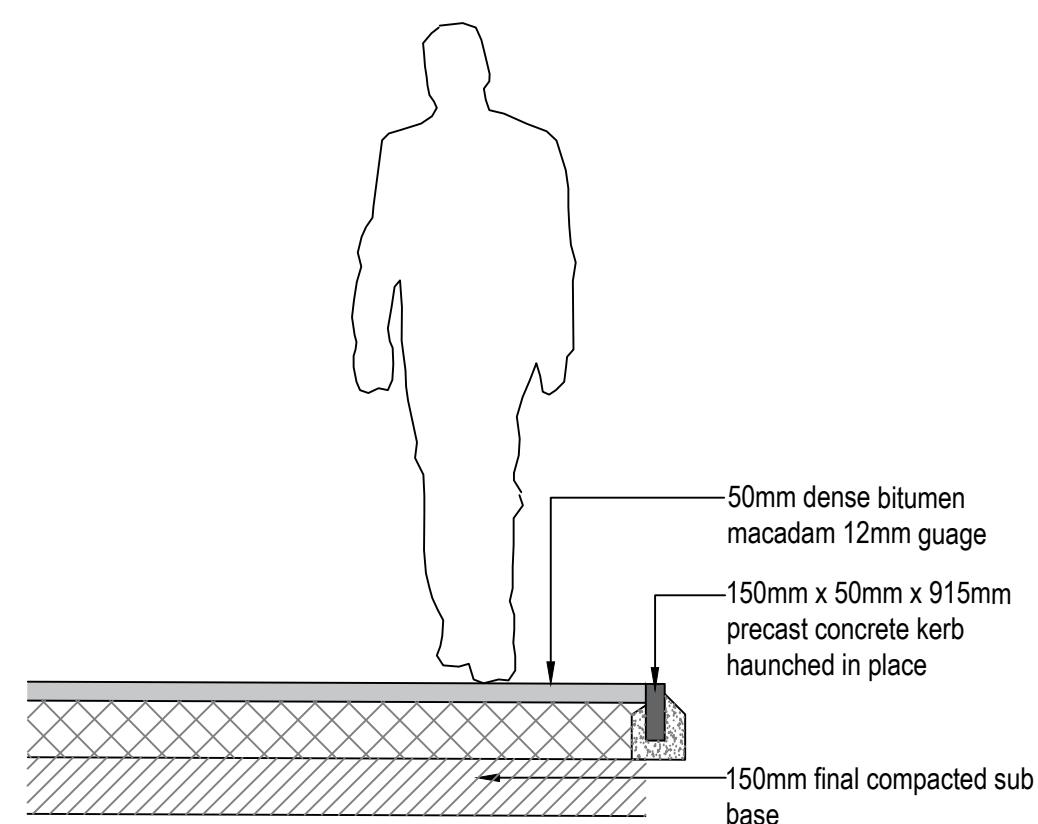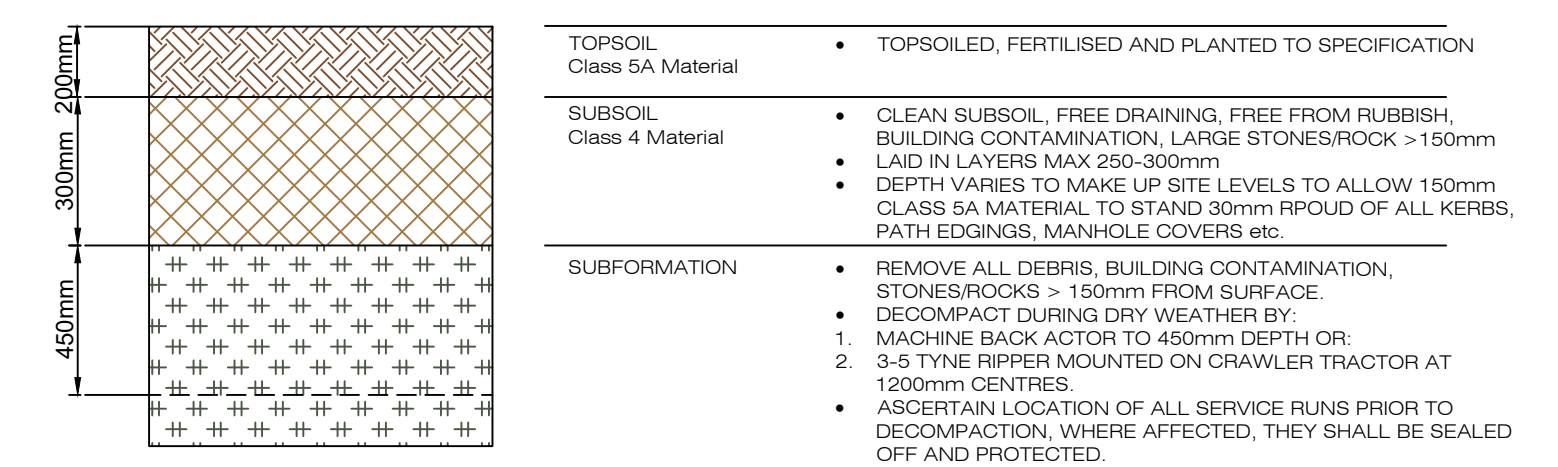


Tarmacadam Footpath Detail
Scale 1:20

Cycle Path Detail
Scale 1:20

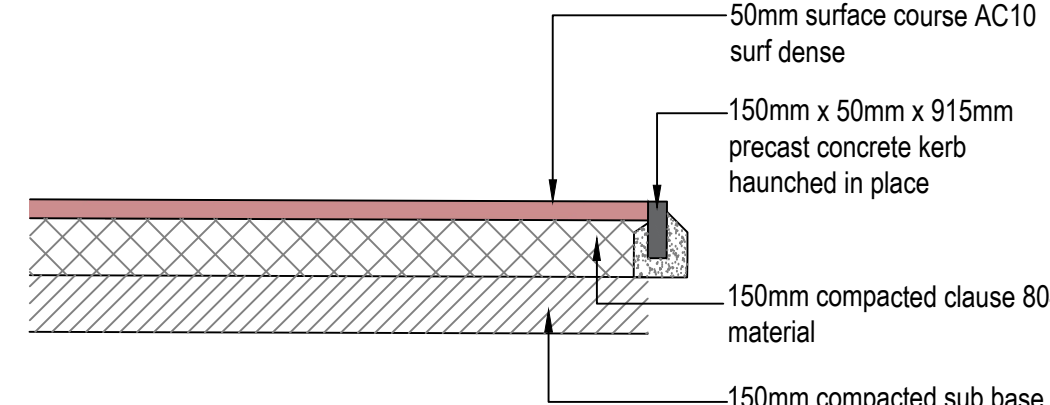


Typical Installation

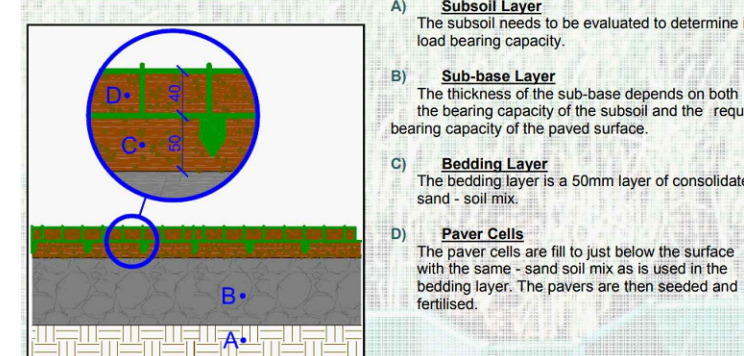


Paver Technical Data

Material:	Recycled UV stabilised High Density Polyethylene (HDPE).
Dimensions:	Grid = 500mm x 500mm ± 4% and Net = 433mm x 433mm ± 4%.
Honeycomb Height:	40mm ± 4%.
Pin Height:	35mm ± 4%.
Total Height:	75mm ± 4%.
Weight:	Approx. 1.3kg per paver.
Colour:	Green.
Ground Sealing:	Prevented due to the open design of the paver.
Surface Structure:	Honeycomb structure with anti-slip studs.
Bearing Capacity:	1,500kN/m².
Filling:	Soil - Sand Mix (30%) or Gravel (e20mm).

Reinforced Grass Detail

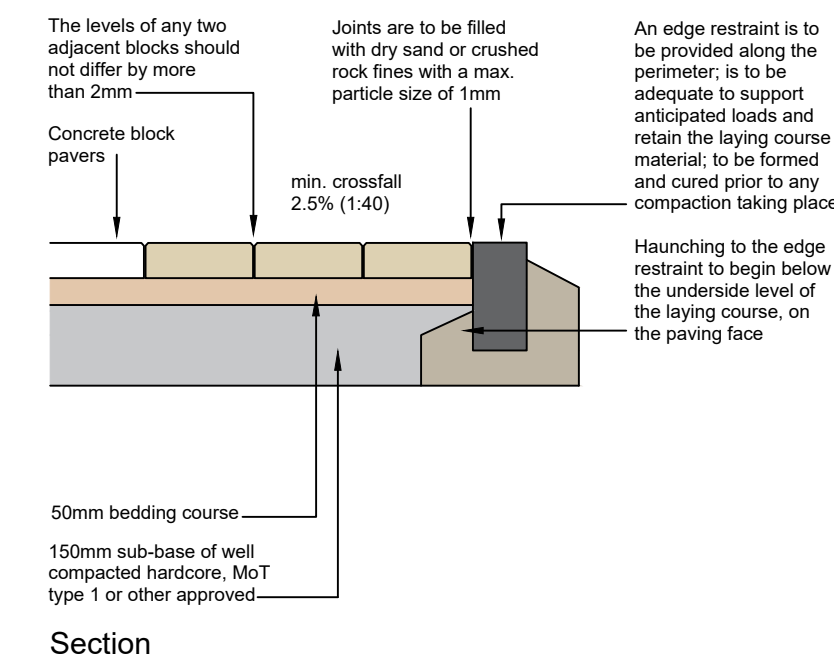

Block Paving Detail

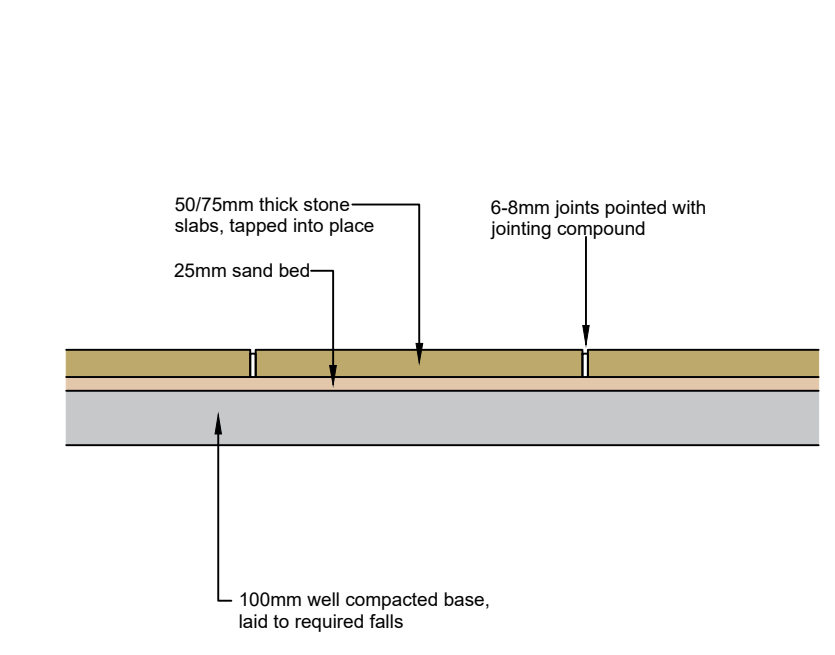

Flag Paving Detail

<p>Landmark Design & Consultancy Ltd. LANDSCAPE DESIGN & CONSULTANCY</p> <p>M: 086 851 9294 E: info@landmarkdesigns.ie</p>	<p>PROPOSED DEVELOPMENT EAST OF FINLAY PARK, OLD CARAGH ROAD, NAAS, (within the townland of Naas West) CO. KILDARE</p> <p>06 LANDSCAPE DETAILS</p>
<p>Designed: GWEN TIERNEY Landscape Architect. Status: PLANNING Scale: AS SHOWN</p>	<p>Date: 12.12.2022 Job No: P576 Rev: Client: WESTAR HOMES LIMITED</p>