

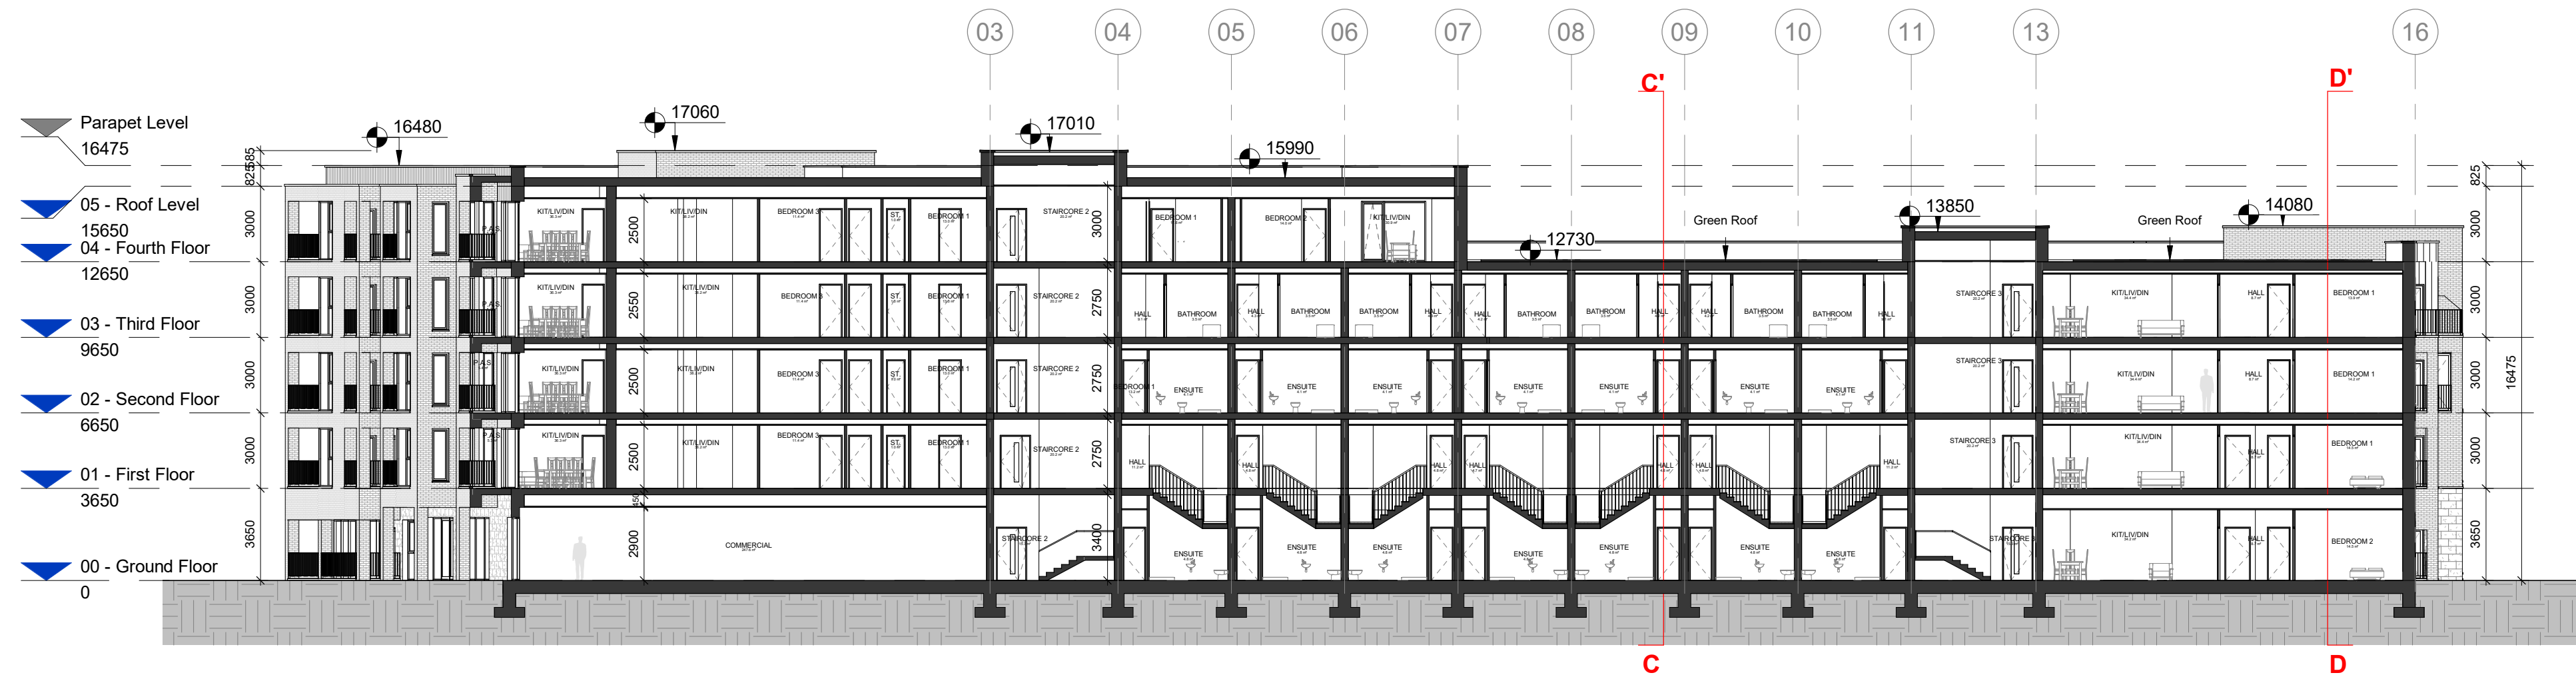



DESIGN INTENT DRAWING

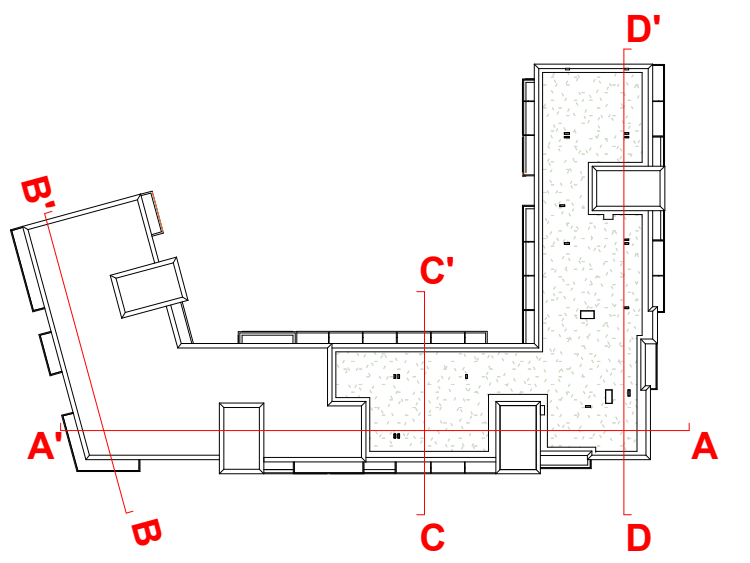


1 Section AA
1 : 200

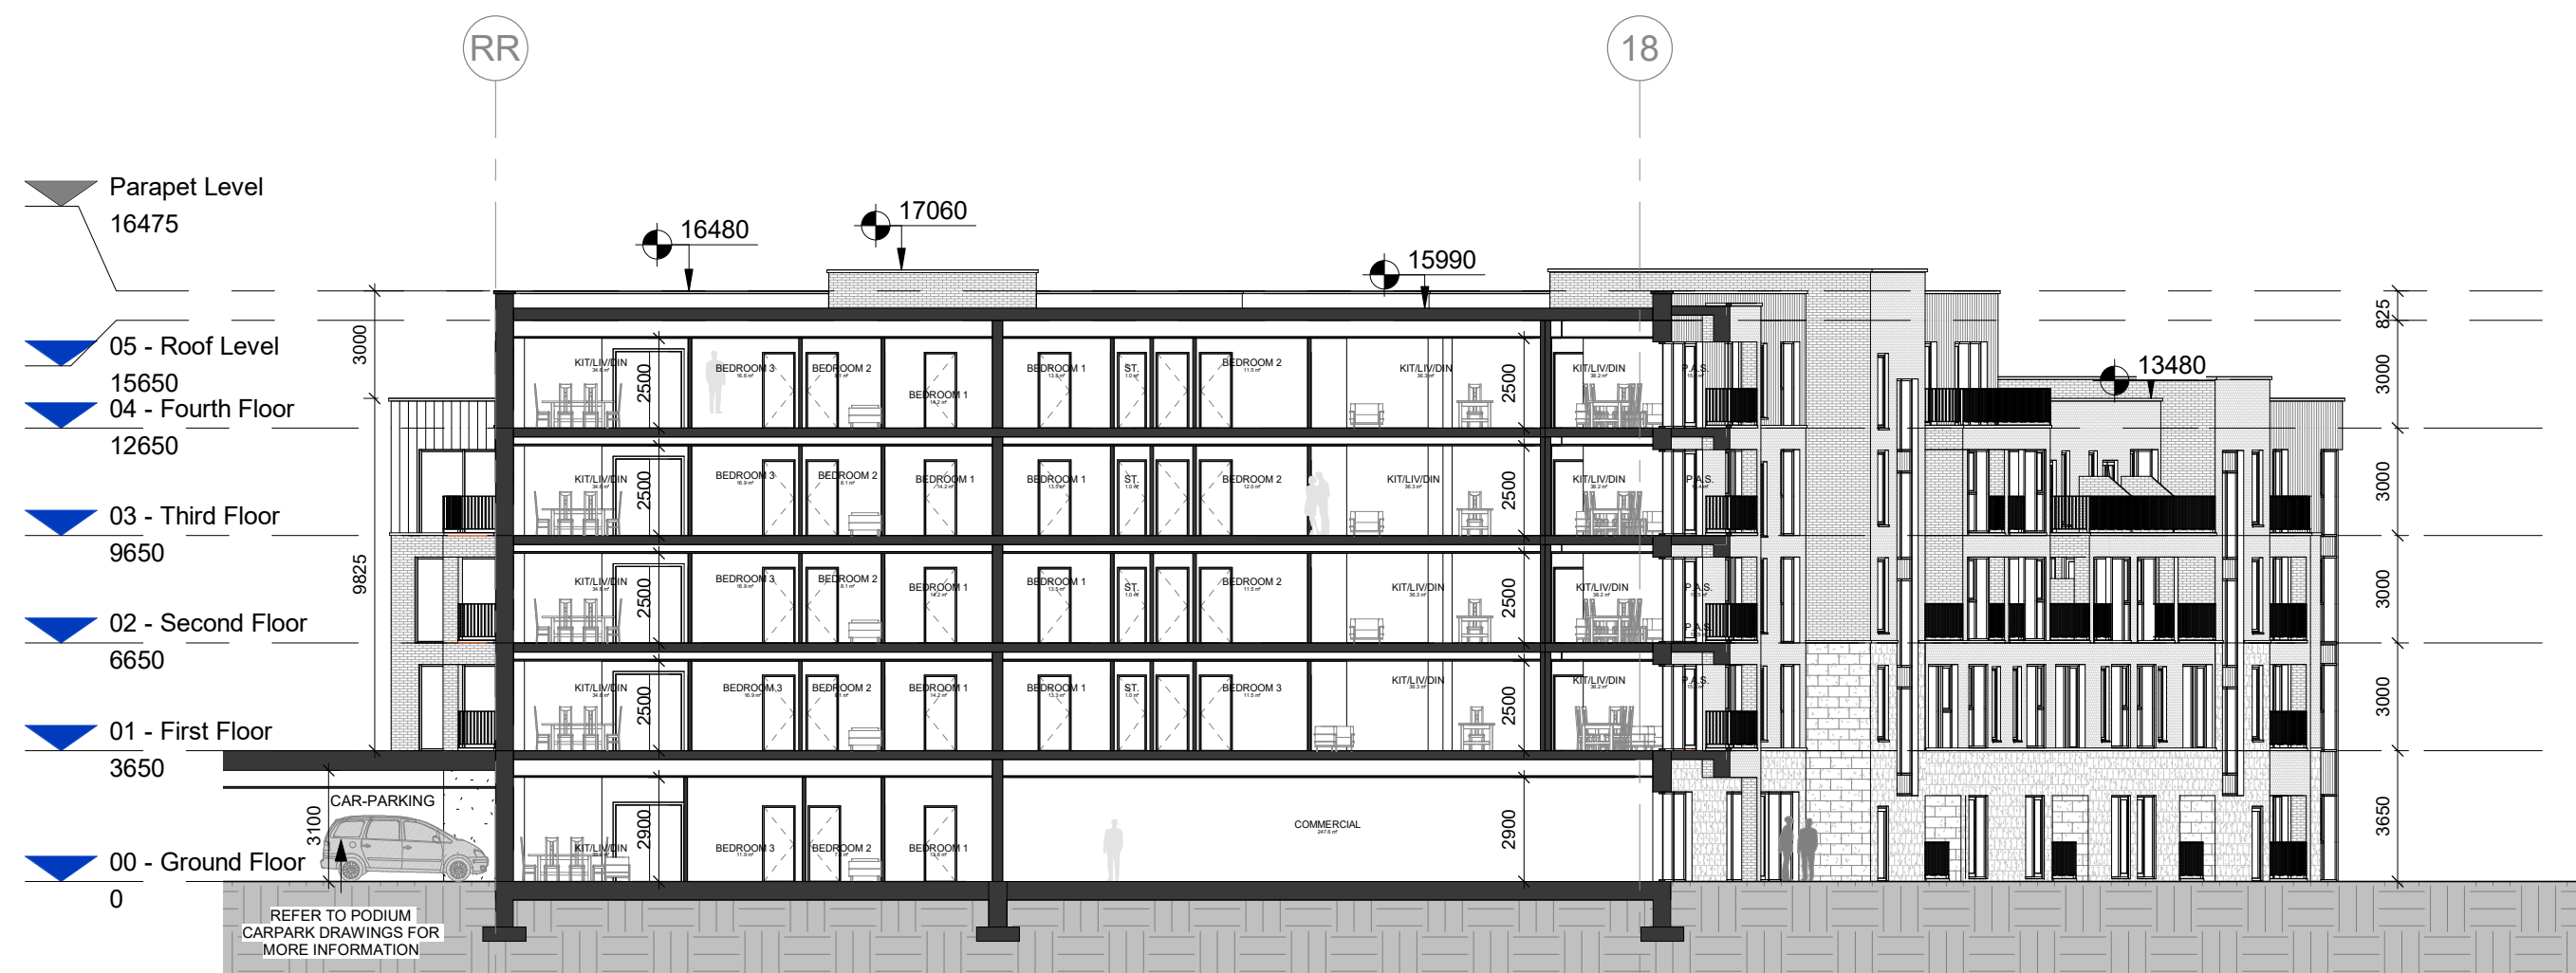

2 Section BB
1 : 200

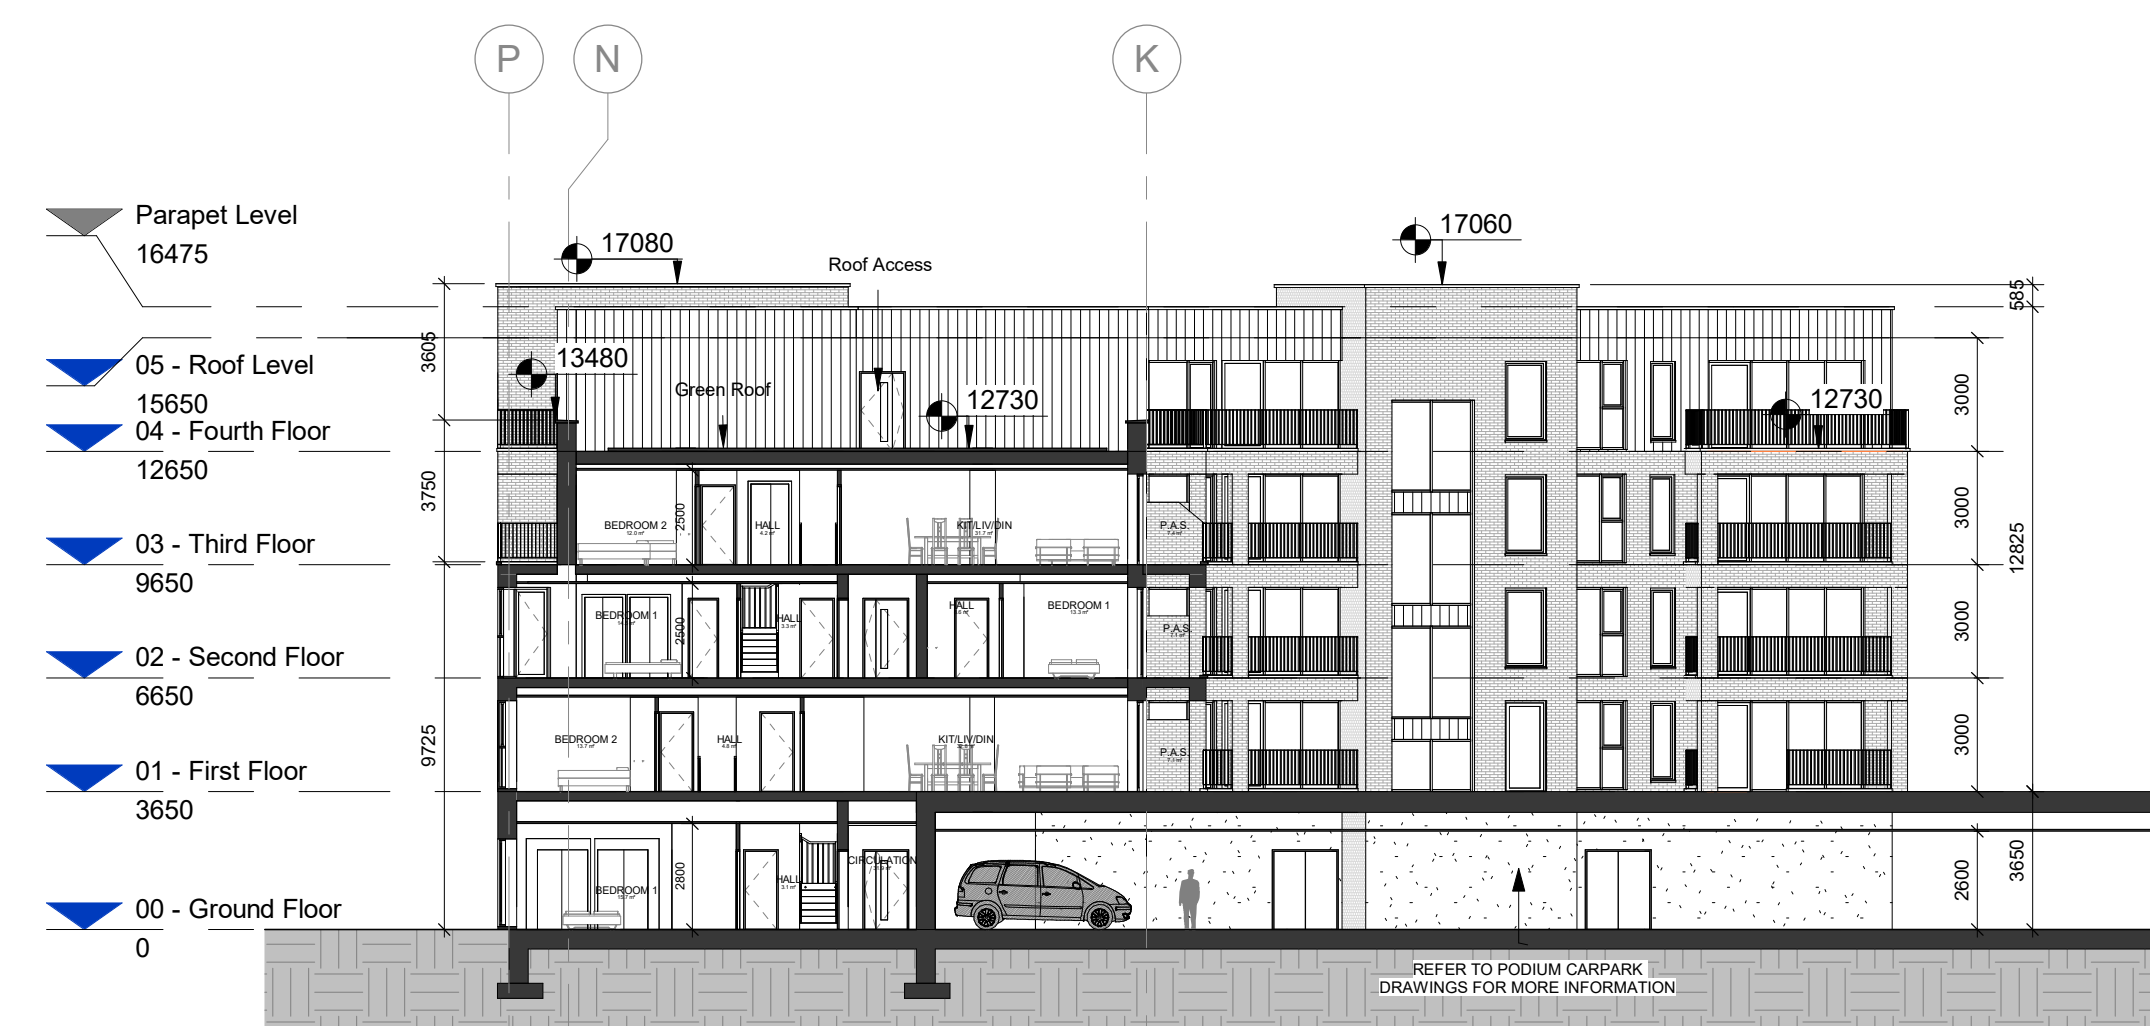

3 Section CC
1 : 200

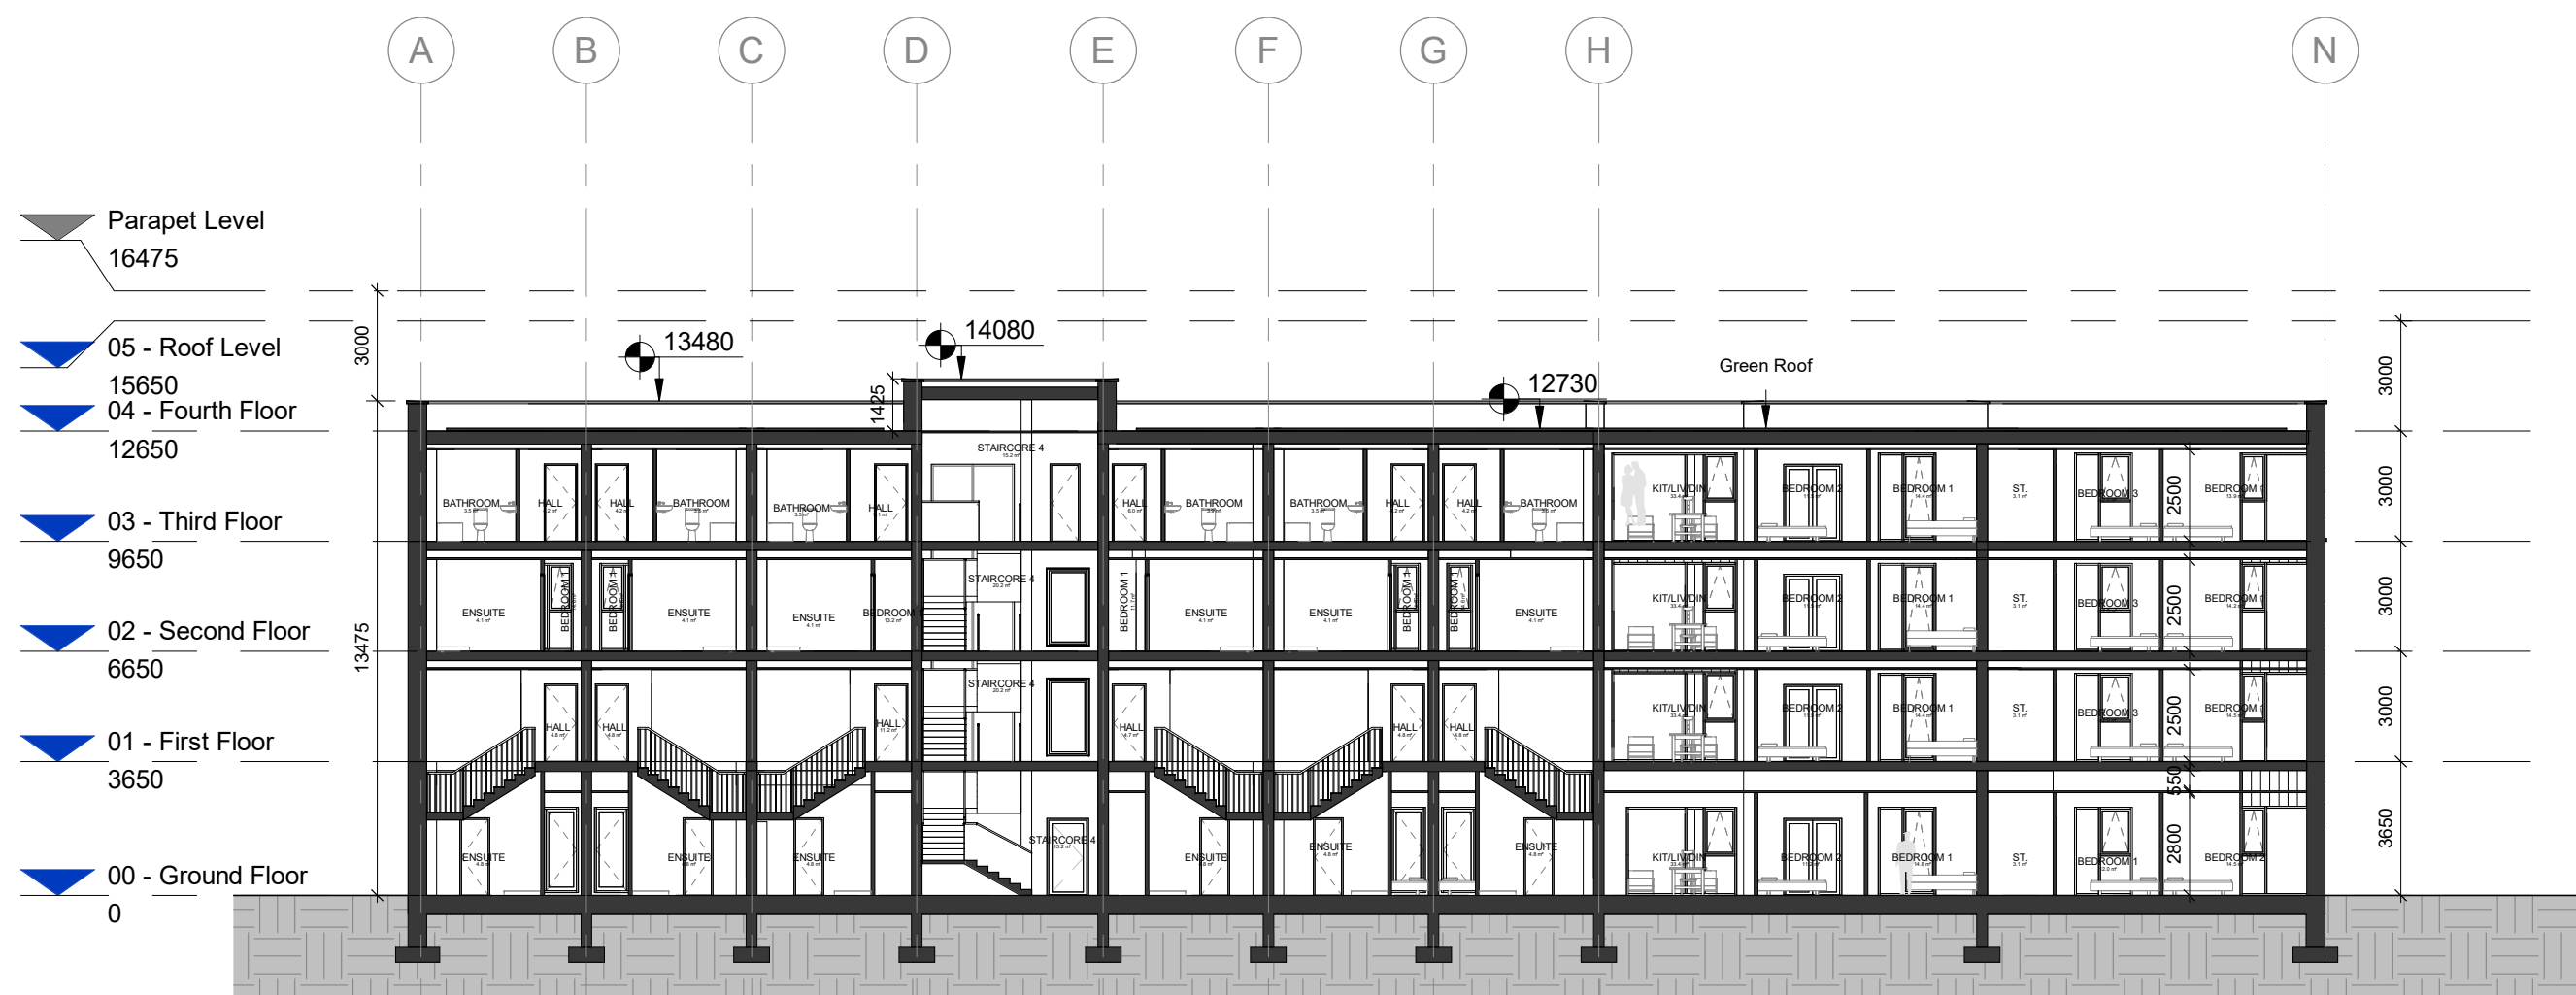

4 Section DD
1 : 200

Rev	Date	Description	Issued By
P01	06/12/2022	Planning Issue	

PLANNING

Client:
Westar Homes Limited

Project:
Residential @ Finlay Park
Finlay Park, Naas, Co. Kildare

Drawing Title:
Zone 1 - Apart - Block B - Sections

Drawn	Checked	Paper Size	Scale	Date
VM	BB	A1	As indicated	06/12/2022

Project No.	Drawing No.	Classification	Revision
PE17019	2044		P01

File Name:
PE17019-CWO-01-ZZ-DR-A-2044

Status:
Suitable for planning



No.1 Sarsfield Quay, Dublin 7, D07 R9FH
t: 01 518 0170 e: admin@cwoarchitects.ie
Dublin | Cork | Galway | London | UK & Europe +
www.cwoarchitects.ie