




THE COPYRIGHT OF THIS DRAWING IS VESTED WITH CW O'BRIEN ARCHITECTS LIMITED AND MUST NOT BE COPIED OR REPRODUCED WITHOUT THE CONSENT OF THE COMPANY.

FIGURED DIMENSIONS ONLY TO BE TAKEN FROM THIS DRAWING. DO NOT SCALE.


ALL CONTRACTORS MUST VISIT THE SITE AND BE RESPONSIBLE FOR CHECKING ALL SETTING OUT DIMENSIONS AND NOTIFYING THE ARCHITECT OF ANY DISCREPANCIES PRIOR TO ANY MANUFACTURE OR CONSTRUCTION WORK.

NOTES:

DESIGN INTENT DRAWING

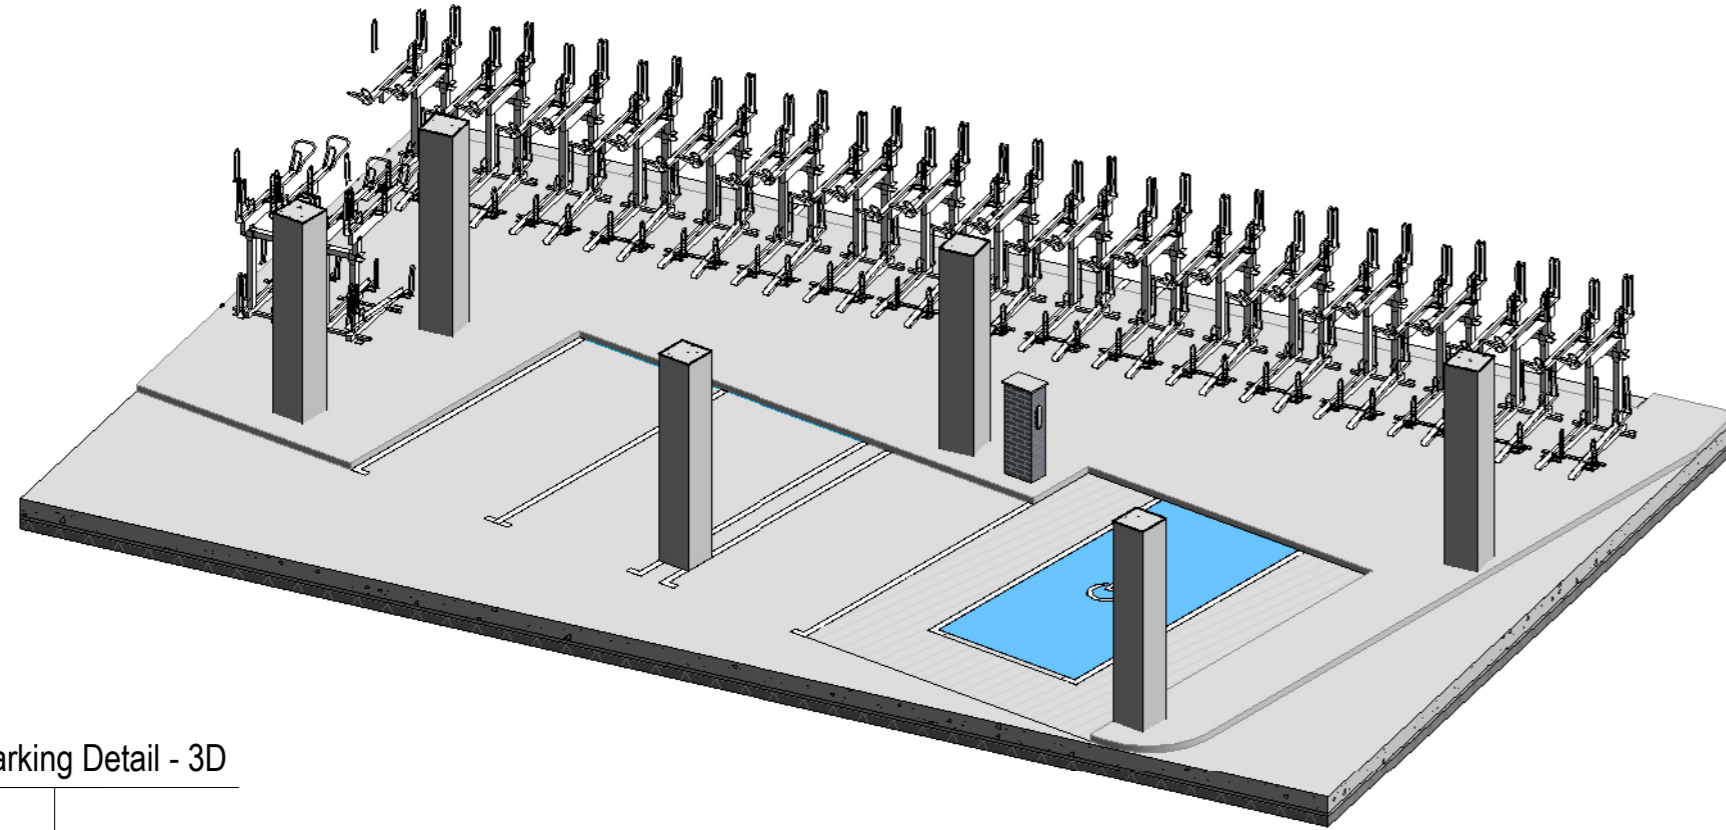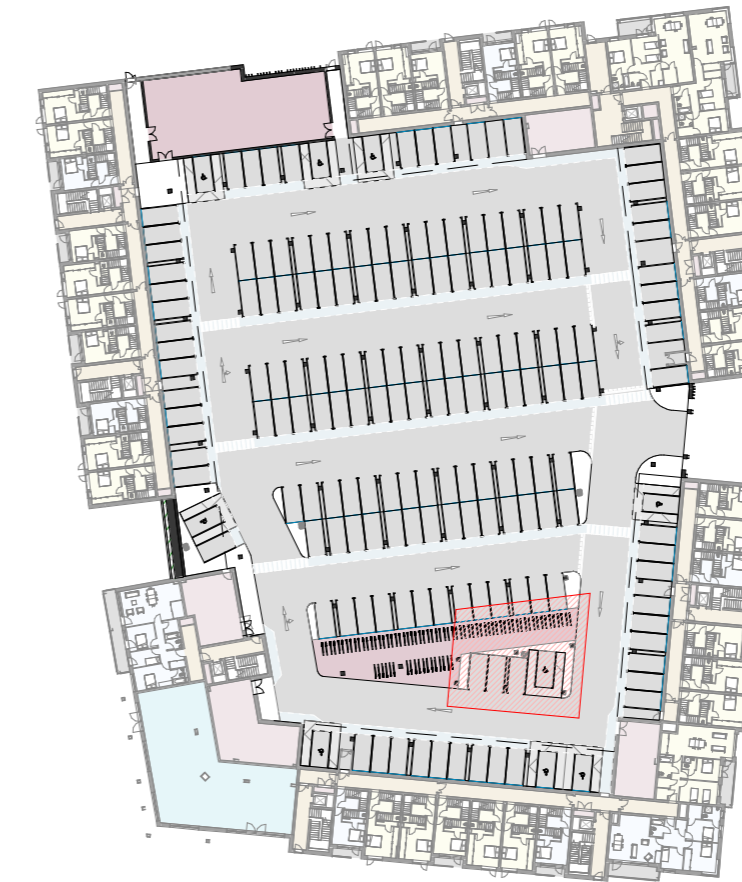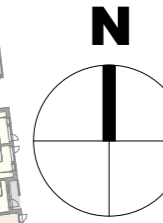

2 Car Parking Detail - 3D

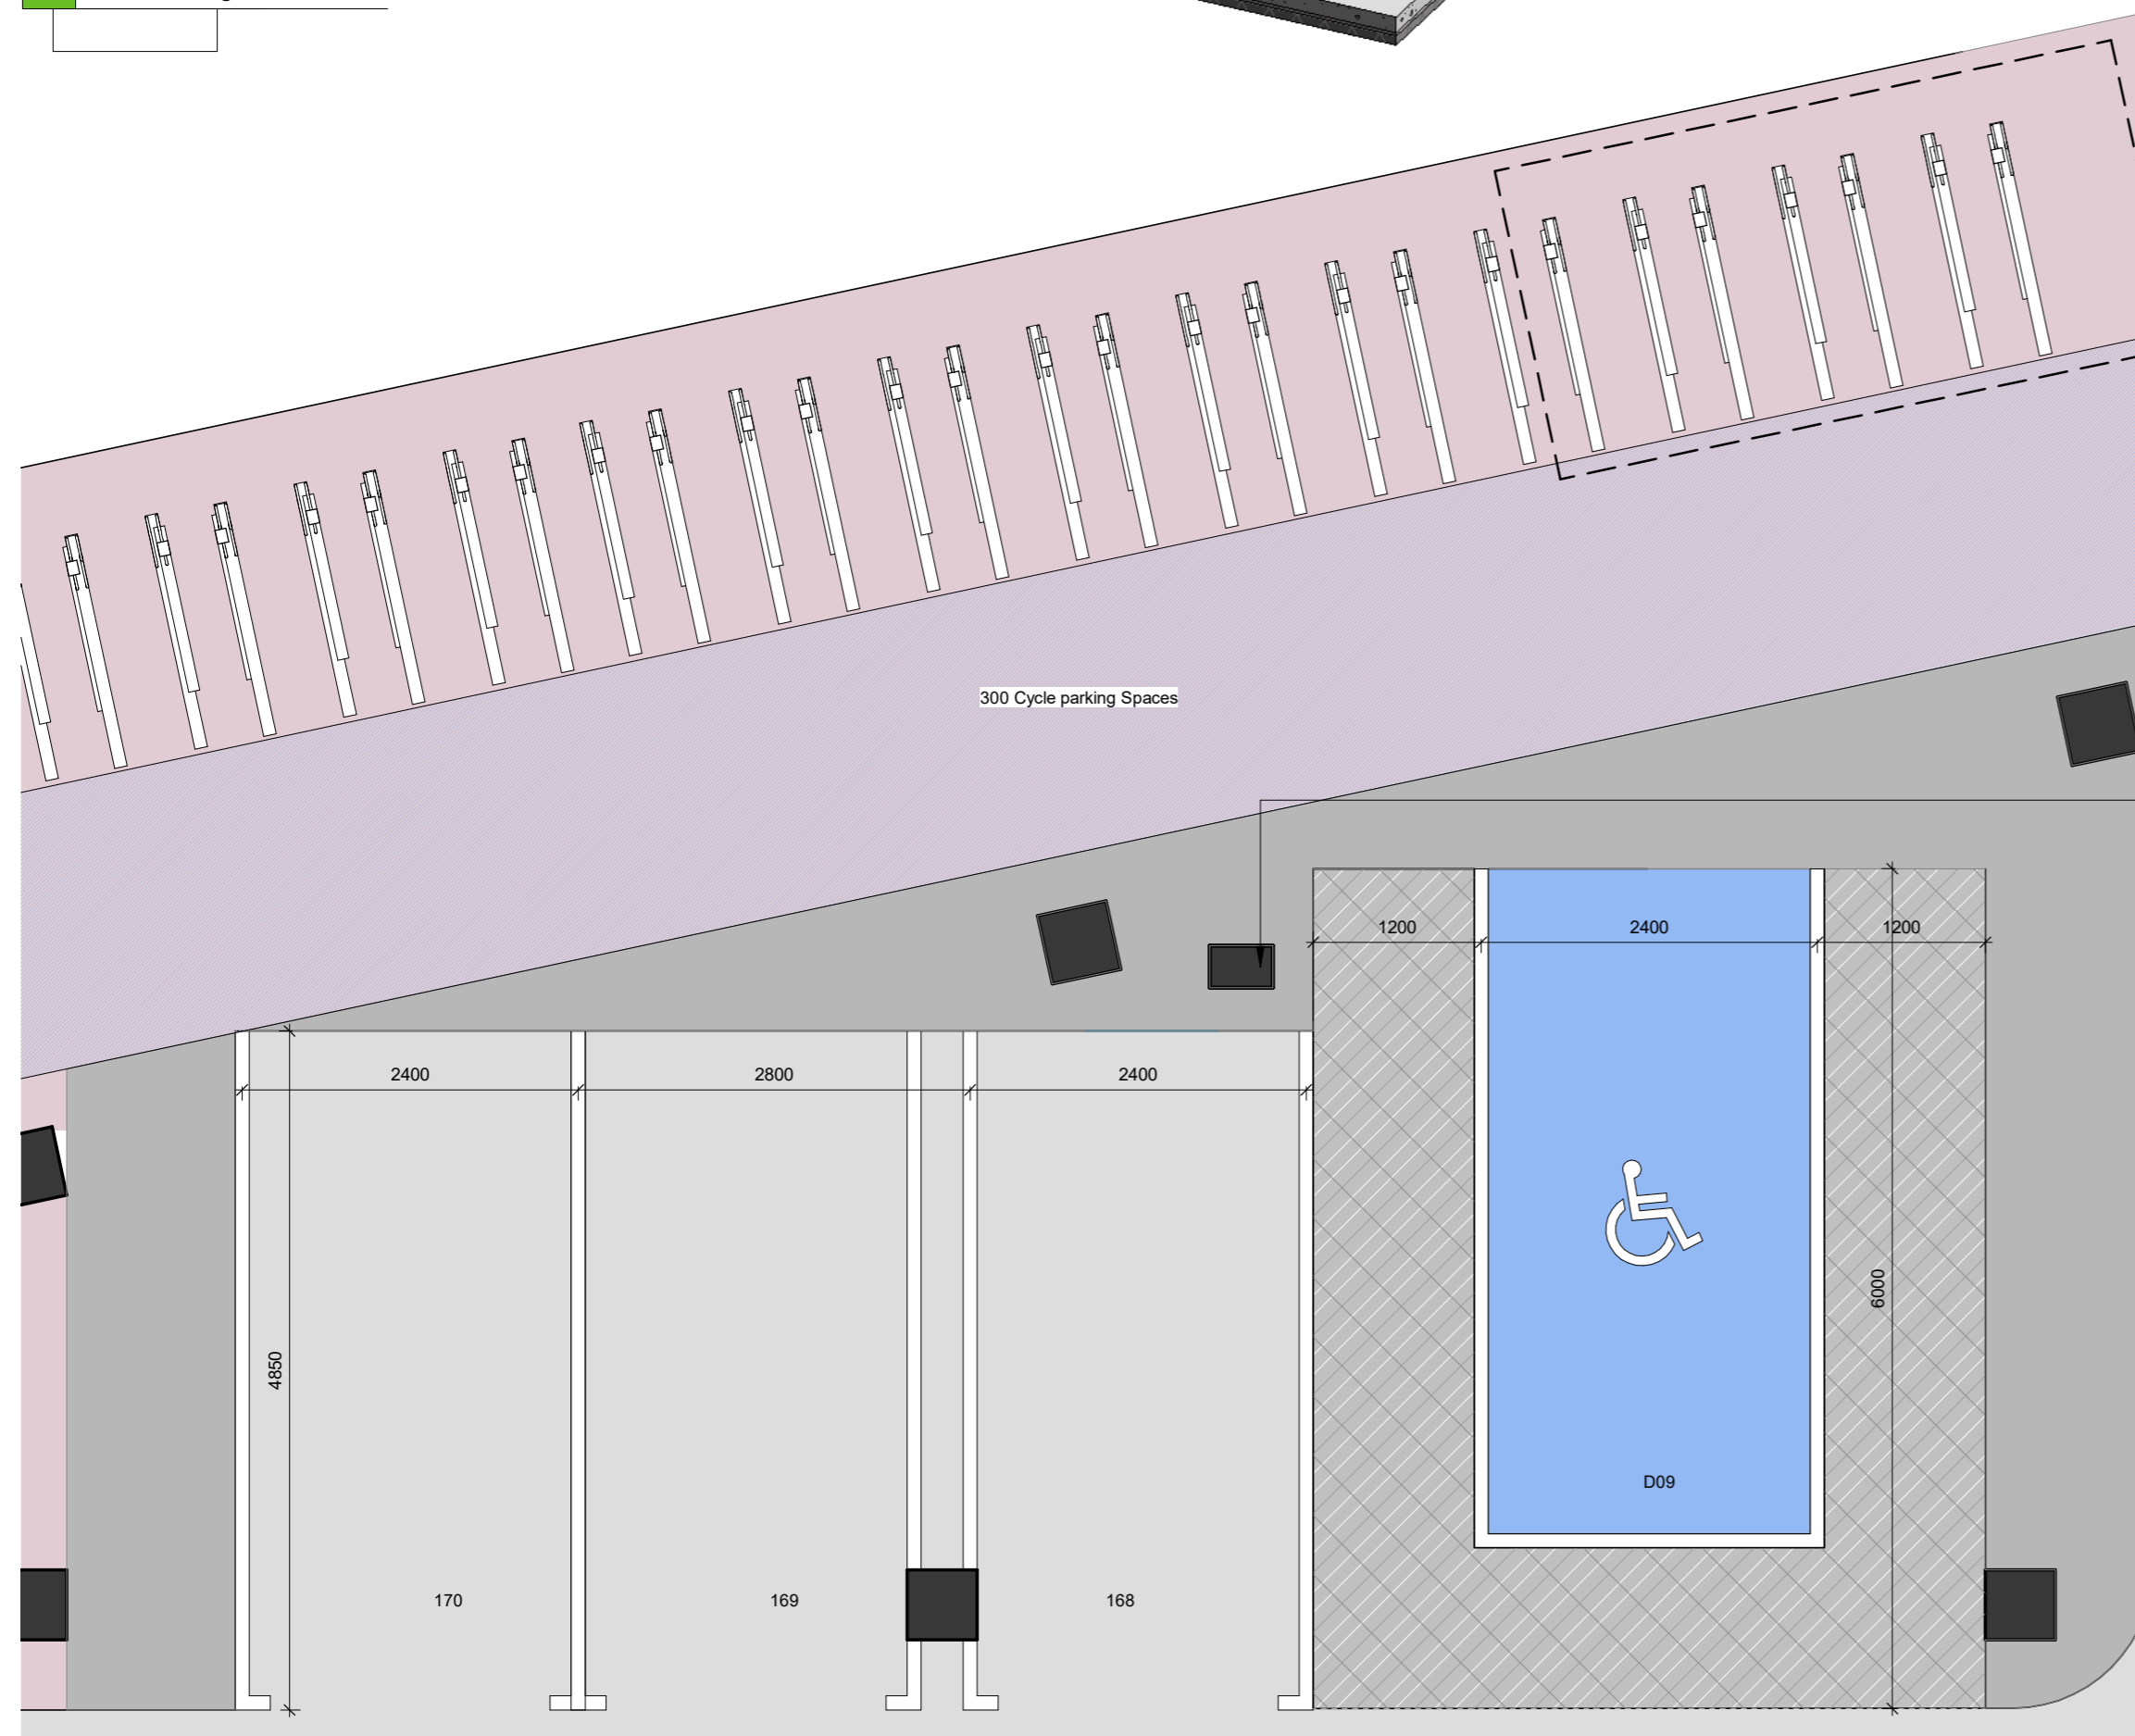


1 Car Parking Detail

1 : 50




ELECTRIC CAR CHARGING POINT

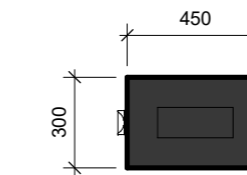

Concrete Capping

Achesons & Glover Lanyon
Brick - Range - Bedford.

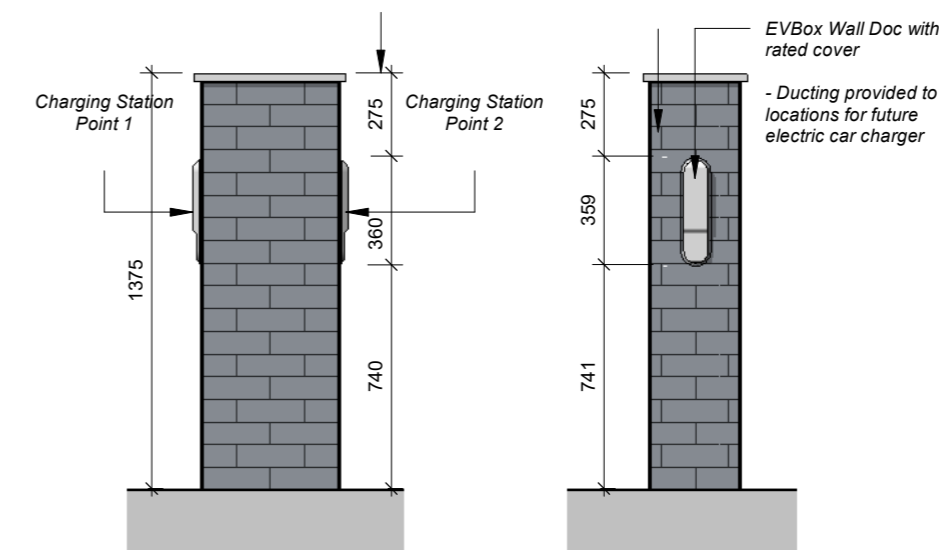

3 Charging Point Details

1 : 25

P01	06/12/2022	Planning Issue	
Rev	Date	Description	Issued By

Project Stage

PLANNING

Client:

Westar Homes Limited

Project:

Residential @ Finlay Park
Finlay Park, Naas, Co. Kildare

Drawing Title:

Car Parking details

Drawn	Checked	Paper Size	Scale	Date
VM	BB	A2	As indicated @A2	06/12/2022

Project No.	Drawing No.	Classification	Revision
PE17019	6210		P01

File Name
PE17019-CWO-01-ZZ-DR-A-6210

Status:

Suitable for planning



No.1 Sarsfield Quay, Dublin 7, D07 R9FH
t: 01 518 0170 e: admin@cwoarchitects.ie
Dublin | Cork | Galway | London | UK & Europe +
www.cwoarchitects.ie

Please consider the environment before printing this sheet