


SIGNAGE BOARD
 Branding and graphics clour printed onto vinyl bonded to 3-4mm aluminium plate.
 Aluminium plate secured with brackets to galvanisd steel posts

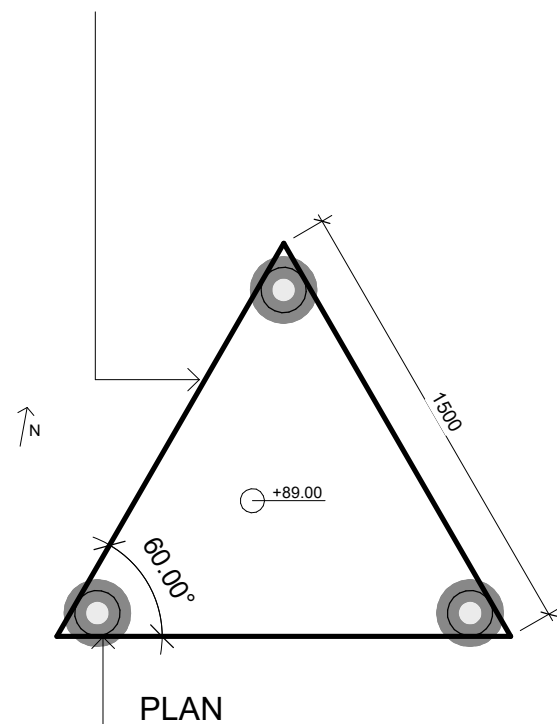

POSTS
 150mm Ø, 5mm thick galvanised mid steel posts. Posts root fixed into ground with concrete haunching

PLAN


ELEVATION

1 Marketing Signage Detail

1 : 25

2. Site Layout Key

1 : 2000

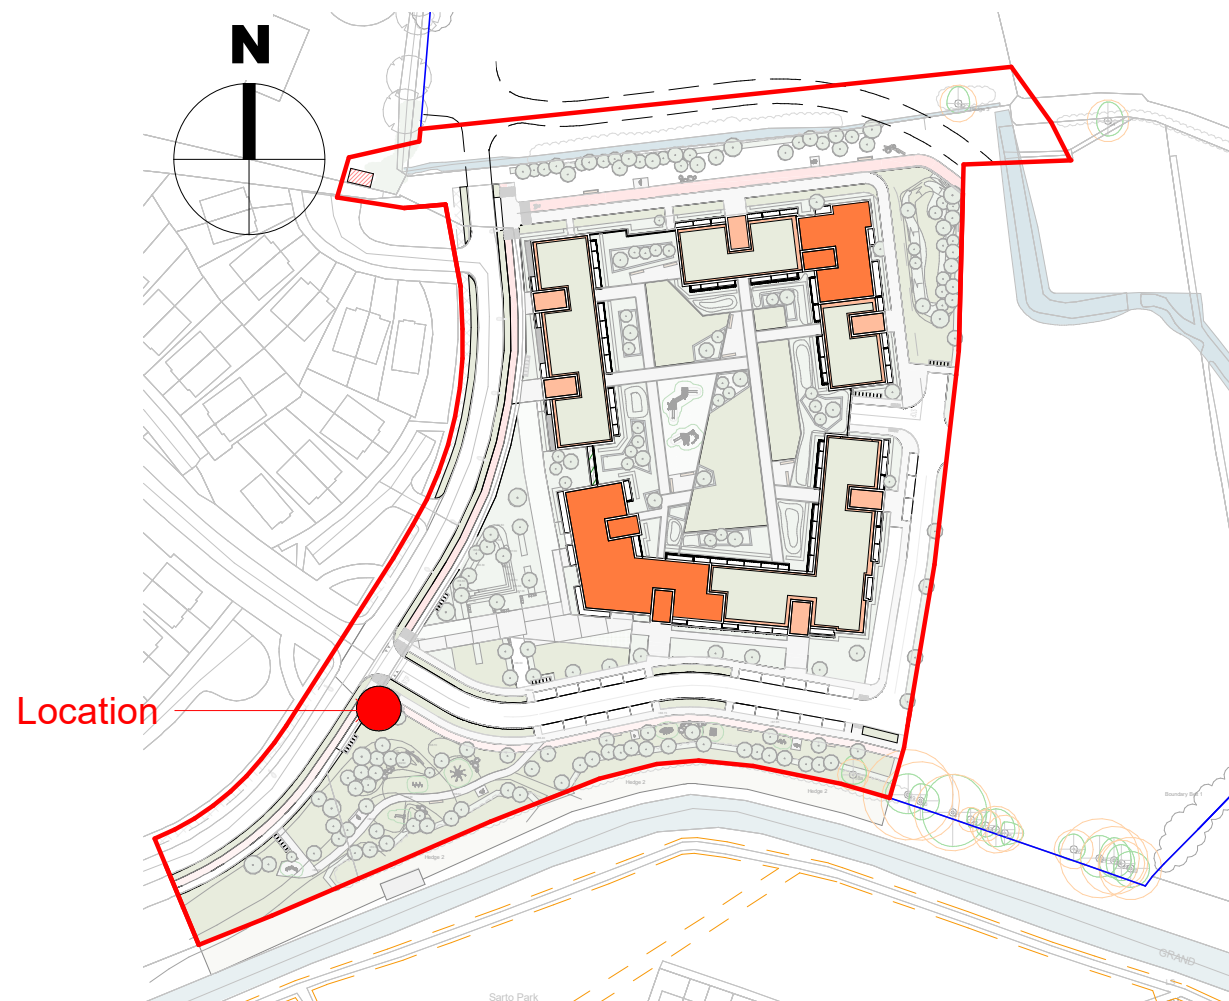

NOTE

- All steel to be hot dip galvanised
- All aluminium to be mill finish
- All brackets and fixing to be hot dip galvanised

ALL CONTRACTORS MUST VISIT THE SITE AND BE RESPONSIBLE FOR CHECKING ALL SETTING OUT DIMENSIONS AND NOTIFYING THE ARCHITECT OF ANY DISCREPANCIES PRIOR TO ANY MANUFACTURE OR CONSTRUCTION WORK. FIGURED DIMENSIONS ONLY TO BE TAKEN FROM THIS DRAWING. DO NOT SCALE. THE COPYRIGHT OF THIS DRAWING IS VESTED WITH CW O'BRIEN ARCHITECTS LIMITED AND MUST NOT BE COPIED OR REPRODUCED WITHOUT THE CONSENT OF THE COMPANY.

Project Stage PLANNING	Date 06/12/2022	Drawn VM	Checked BB	Paper Size A3	Scale As indicated	Revision P01	Rev P01	Description Planning Issue	Date 06/12/2022	Issued By
Client: Westar Homes Limited	Project No. PE17019	Drawing No. 4005	Classification		File Name PE17019-CWO-01-ZZ-DR-A-4005		Status: Suitable for planning			
Project: Residential @ Finlay Park	Drawing Title: Marketing Signage Detail									



No.1 Sarsfield Quay, Dublin 7, D07 R9FH
 t: 01 518 0170 e: admin@cwoarchitects.ie
 Dublin | Cork | Galway | London | UK & Europe +
 www.cwoarchitects.ie