


GENERAL NOTES:

- FOR STANDARD DOBA NOTES REFER TO DRAWING 2110-S00.1
- THIS DRAWING IS TO BE READ IN CONJUNCTION WITH ALL OTHER RELEVANT ENGINEER'S DRAWINGS AND SPECIFICATIONS.
- USE FIGURED DIMENSIONS ONLY. DO NOT SCALE
- THE CONTRACTOR SHALL VERIFY ALL DIMENSIONS AND LEVELS WITH ENGINEERING DRAWINGS PRIOR TO START OF CONSTRUCTION. ANY DISCREPANCIES TO BE NOTIFIED TO THE ENGINEER FOR RESOLUTION.
- CONTRACTOR IS RESPONSIBLE FOR ANY NECESSARY CONDITION SURVEY OF THE WORKS AREA, PUBLIC ROADS AND RETURN TO ORIGINAL CONDITION FOLLOWING WORKS
- CONTRACTOR TO ALLOW FOR SCANNING AND GPR SURVEY OF THE SITE FOR ANY UNDERGROUND SERVICES PRIOR TO WORKS, REFER TO PUBLIC UTILITIES DRAWINGS FOR APPROXIMATE LOCATION OF EXISTING SERVICES

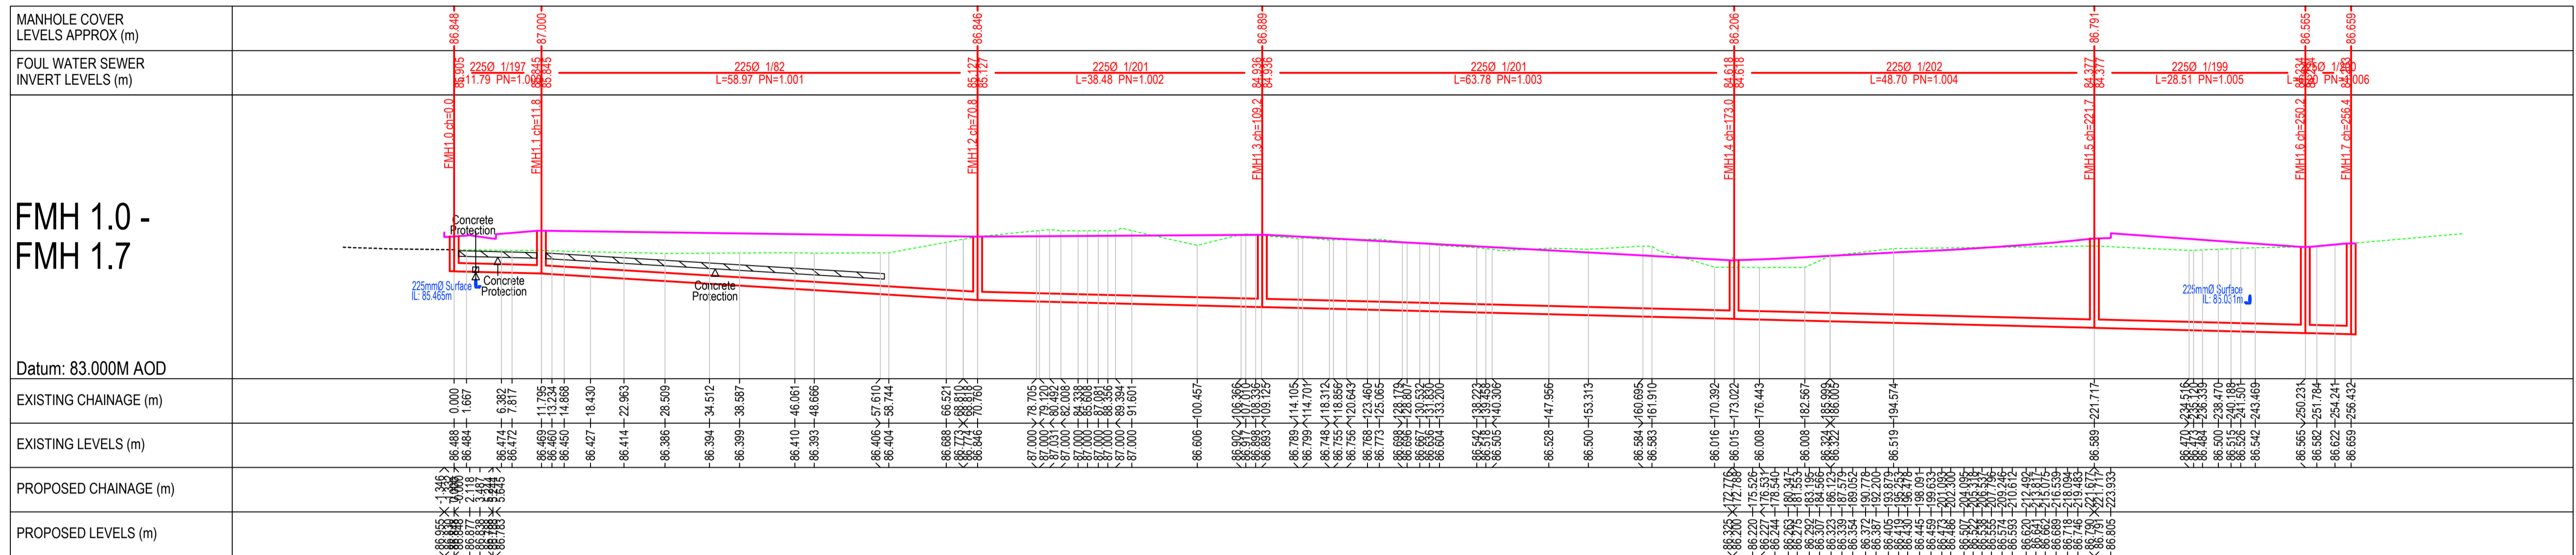

LEGEND:

- PROPOSED SURFACE WATER
- PROPOSED FOUL WATER
- PROPOSED GROUND/ROAD LEVEL
- EXISTING GROUND PROFILE

PLANNING ISSUE

S2.P01	ISSUED FOR PLANNING	08.12.2022	KD	AL
Rev.	Note	Date	Drawn	Check
		UNIT 5C ELM HOUSE MILLENNIUM PARK NAAS CO. KILDARE		PHONE +353 45 984 042 INFO@DOBRIEN-ENGINEERS.IE WWW.DOBRIEN-ENGINEERS.IE
Client: WESTAR HOMES LTD.				
Project: FINLAY PARK				
Drawing Title: PROPOSED FOUL LONG SECTIONS				
Drawn By: SP	Checked By: AL	Approved By: DOB	Date: SEP'2022	Scale: (H)1:500, (V)1:100
Project Number: DOBA2110	Drawing Number: FINLAY-DOB-XX-SI- DR -C-0141	Status Code: S2	Rev Number: P01	