

This Drawing Must Be Read in Conjunction with the "Arboricultural Method Statement" at "Appendix 1" of the Associated Arboricultural Report






Finlay Park Tree Protection Plan 1/1 Scale 1:500 @ A1

This is a colour coded drawing that will be difficult or impossible to interpret if reproduced in black and white

This Drawing is Copyright - © The Tree File 2022

Ashgrove House  
26 Foxrock Court  
Dublin 18  
D18 R2K1

Mob. 086-3819011  
e-mail - thetreefile@eircom.net

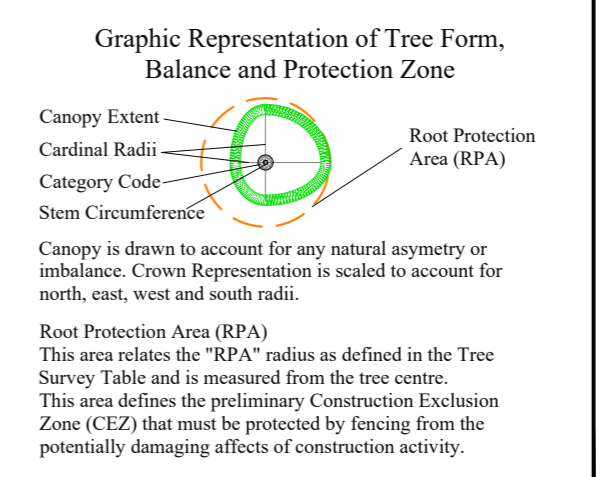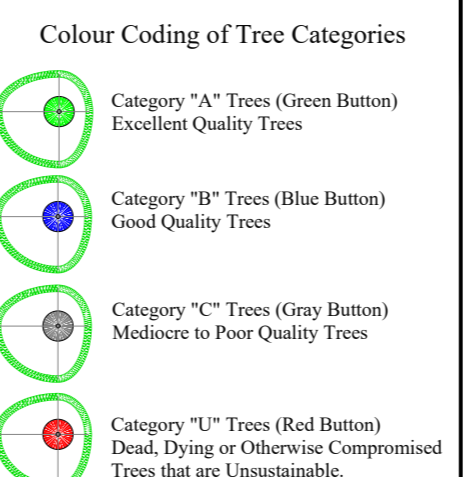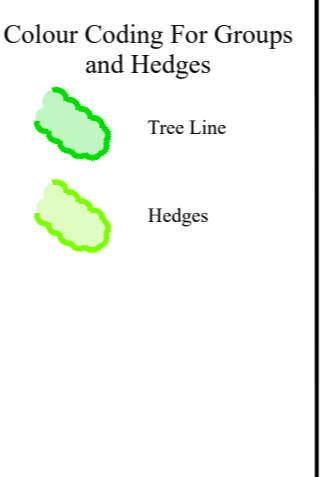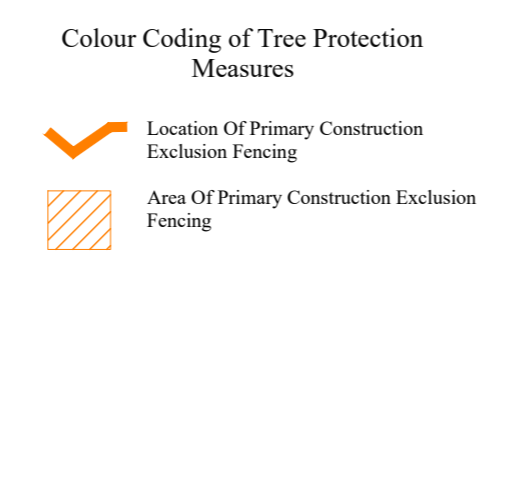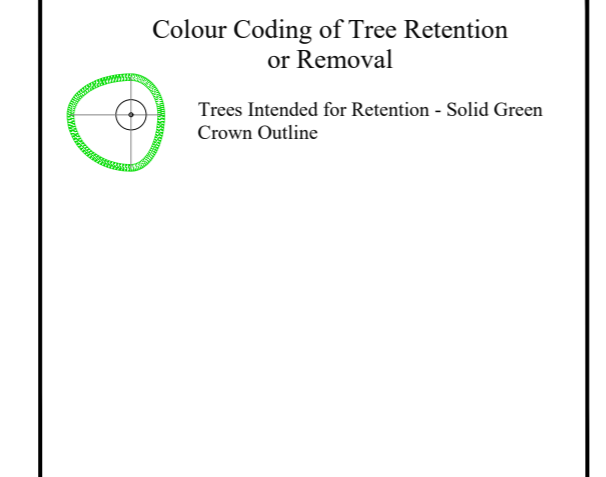

Client: Westar  
Scale: 1:500 @ A1 Date: November 2022  
Project: Tree Survey, Finlay Park, Naas, Co Kildare  
Description: Tree Protection Plan  
Drawing Title: Finlay Park Tree Protection Plan