


# DESIGN INTENT DRAWING

FOR INFORMATION PURPOSES

**LEGEND:**

- SITE OUTLINED IN RED  
SITE AREA = 28,825.07 m<sup>2</sup> / 2.9 H.A
- AREA TO BE TAKEN IN CHARGE BY LOCAL AUTHORITY. AREA = 13,907.34 m<sup>2</sup>

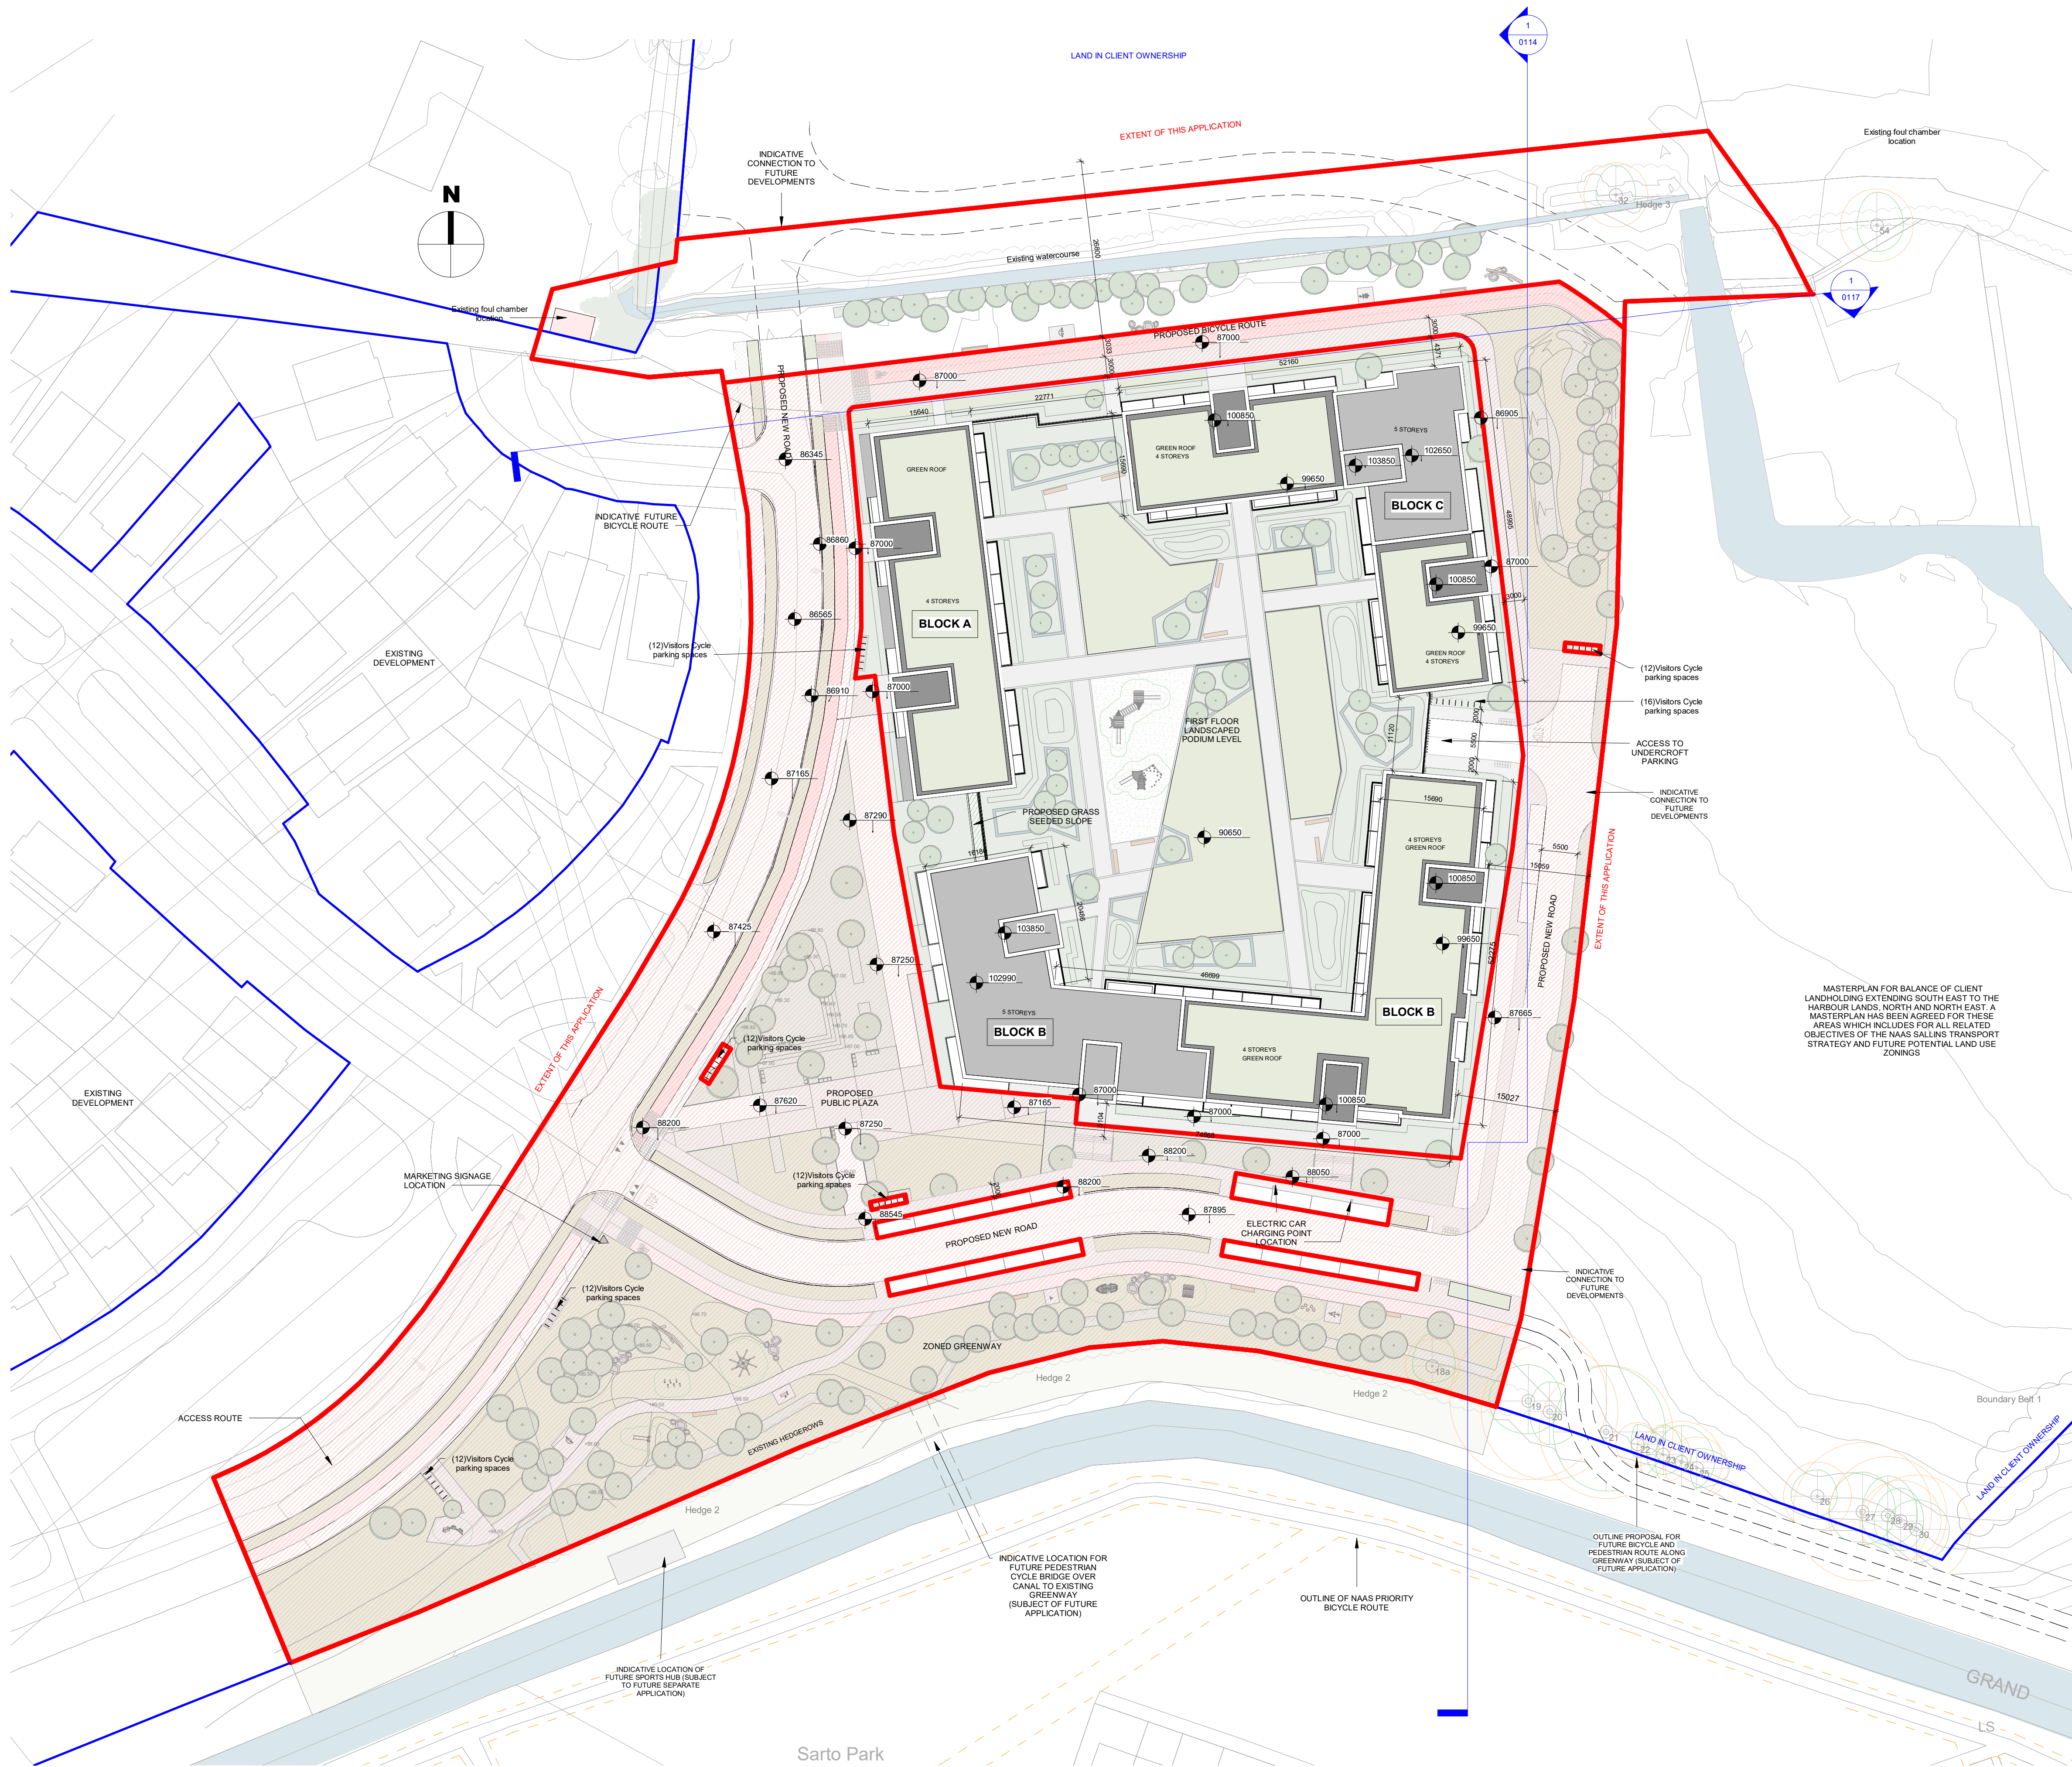

MASTERPLAN FOR BALANCE OF CLIENT LANDHOLDING EXTENDING SOUTH EAST TO THE HARBOUR LANDS, NORTH AND NORTH EAST. A MASTERPLAN HAS BEEN AGREED FOR THESE AREAS WHICH INCLUDES FOR ALL RELATED OBJECTIVES OF THE NAAS SALLINS TRANSPORT STRATEGY AND FUTURE POTENTIAL LAND USE ZONINGS

Rev	Date	Description	Issued By
P01	06/12/2022	Planning Issue	

Project Stage

## PLANNING

Client:  
Westar Homes Limited

Project:  
Residential @ Finlay Park  
Finlay Park, Naas, Co. Kildare

Drawing Title:  
Proposed Taking-In-Charge Plan

Drawn	Checked	Paper Size	Scale	@A1	Date
VM	BB	A1	As indicated		06/12/2022

Project No.	Drawing No.	Classification	Revision
PE17019	0112		P01

File Name:  
PE17019-CWO-01-ZZ-DR-A-0112

Status:  
Suitable for planning



No.1 Sarsfield Quay, Dublin 7, D07 R9FH  
t: 01 518 0170 e: admin@cwoarchitects.ie  
Dublin | Cork | Galway | London | UK & Europe +  
www.cwoarchitects.ie

1 Proposed Site Layout - Taking in charge  
1: 500