


DESIGN INTENT DRAWING



1 Ground Floor
1:100

Unit Type

- 2 BED
- 3 BED
- CIRCULATION
- P.A.S.
- SERVICES

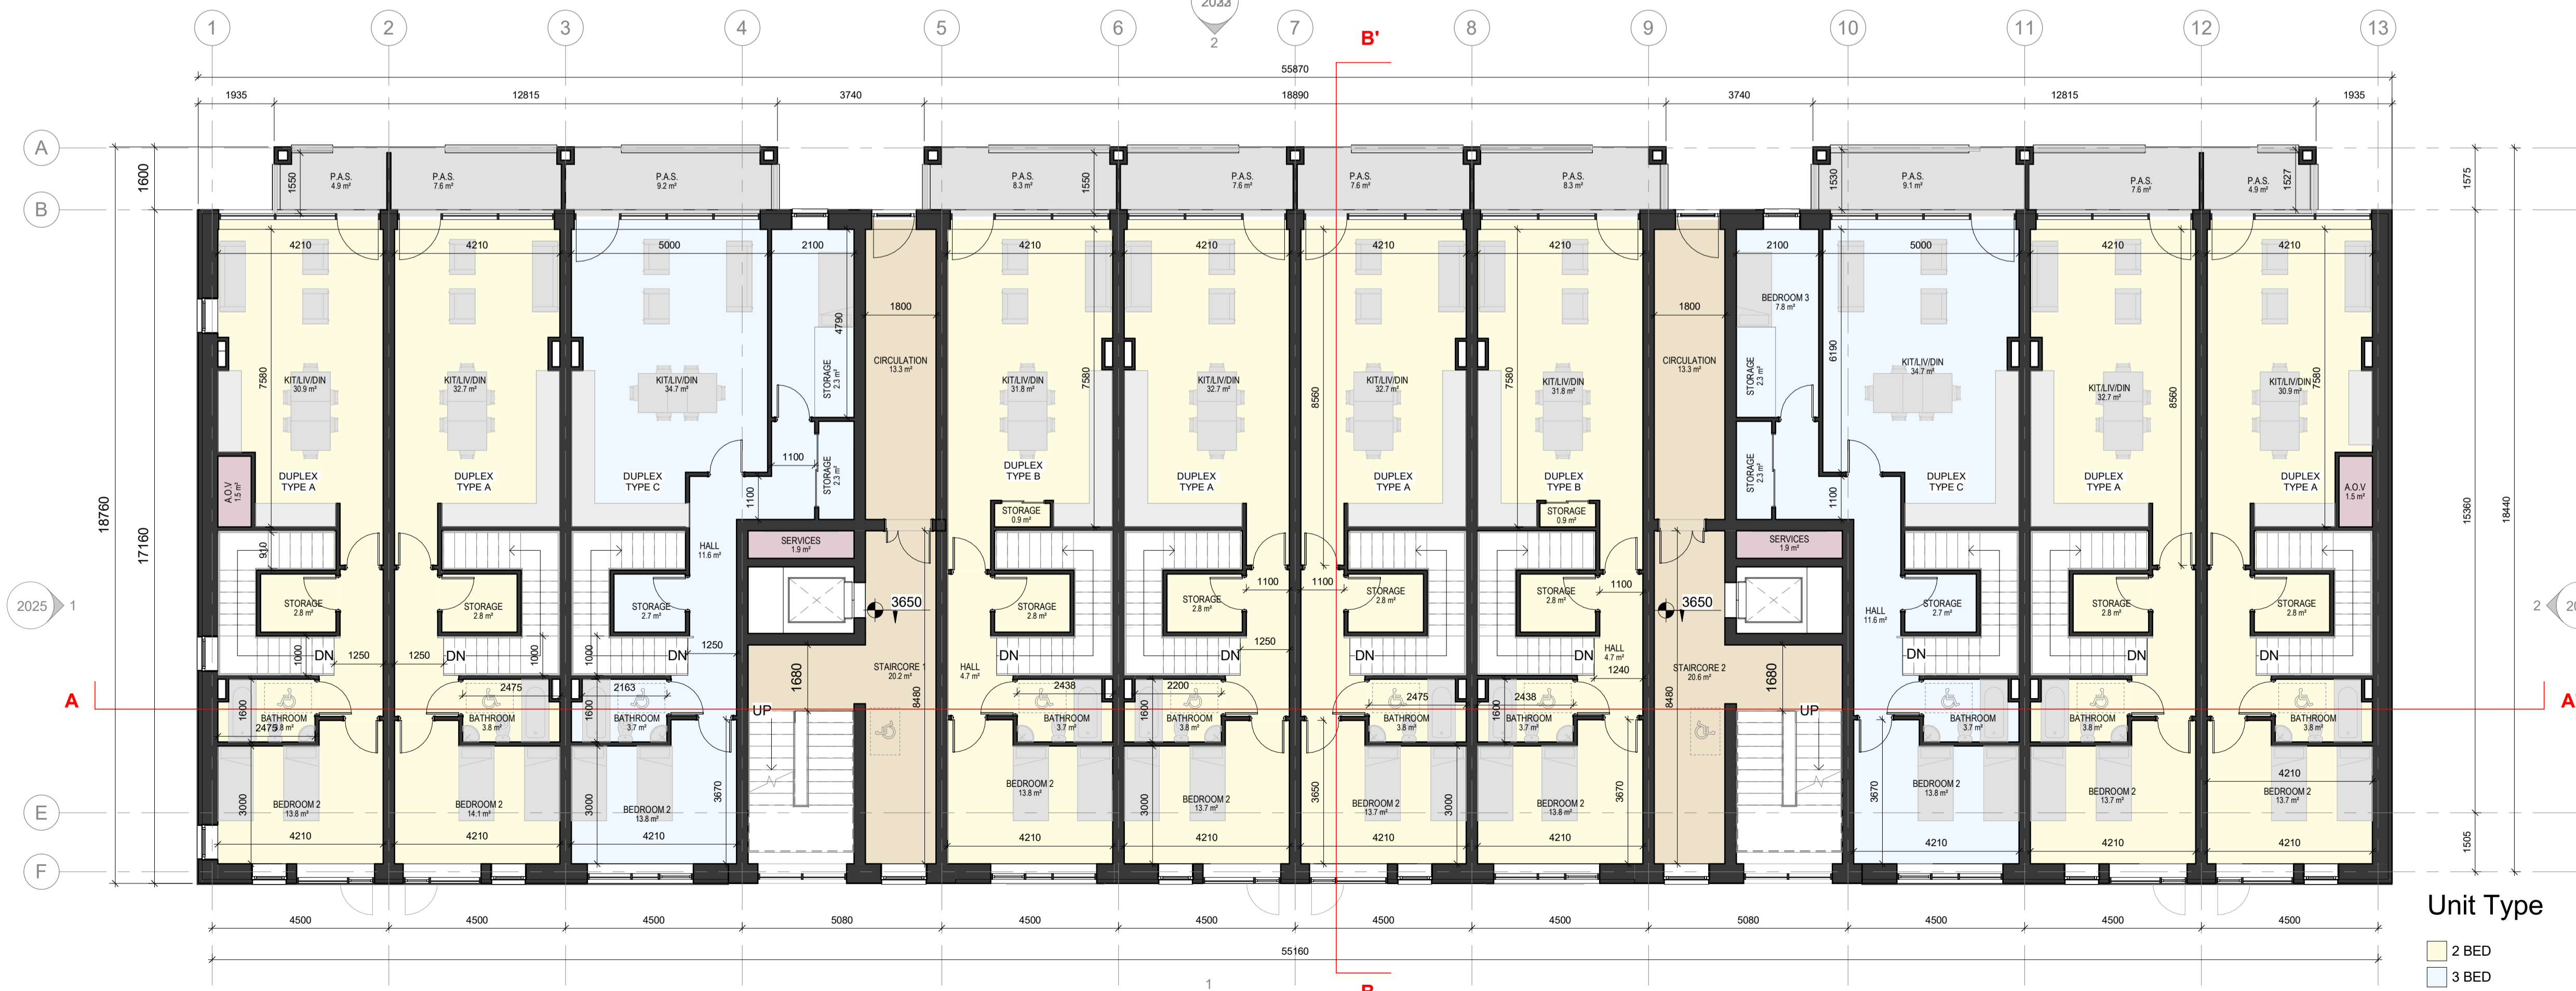

2 First Floor
1:100

Unit Type

- 2 BED
- 3 BED
- CIRCULATION
- P.A.S.
- SERVICES

Rev	Date	Description	Issued By
P01	06/12/2022	Planning Issue	

Project Stage
Planning

Client:
Westar Homes Limited

Project:
Residential @ Finlay Park
Finlay Park, Naas, Co. Kildare

Drawing Title:
Zone 1 - Duplex Block A - GF & 1st Floor

Drawn	Checked	Paper Size	Scale	Date
VM	BB	A1	As indicated	06/12/2022

Project No.	Drawing No.	Classification	Revision
PE17019	2020		P01

File Name:
PE17019-CWO-01-ZZ-DR-A-2020

Status:
Suitable for planning



No.1 Sarsfield Quay, Dublin 7, D07 R9FH
t: 01 518 0170 e: admin@cwoarchitects.ie
Dublin | Cork | Galway | London | UK & Europe +
www.cwoarchitects.ie

Please consider the environment before printing this sheet