


DESIGN INTENT DRAWING




1 Elevation 1
1:100

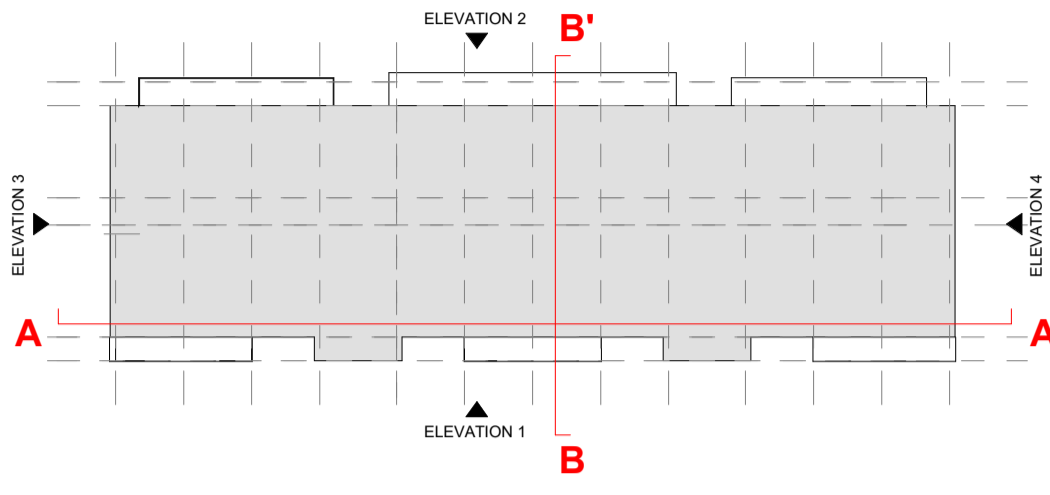

MATERIAL LIST:

- NOTE 1: PROPOSED FINISH: POWDER-COATED ALUMINIUM/PVC FRAMED WINDOWS/DOORS
- NOTE 2: PROPOSED FINISH: METAL RAILINGS
- NOTE 3: PROPOSED FINISH: SELECTED LIGHT BROWN / OFF-CREAM BRICKWORK
- NOTE 4: PROPOSED FINISH: SELECTED DARK METAL CLADDING
- NOTE 5: PROPOSED FINISH: SELECTED OFF-WHITE COLOURED RENDER
- NOTE 6: PROPOSED FINISH: SELECTED OFF-WHITE EMBOSSED BRICKWORK

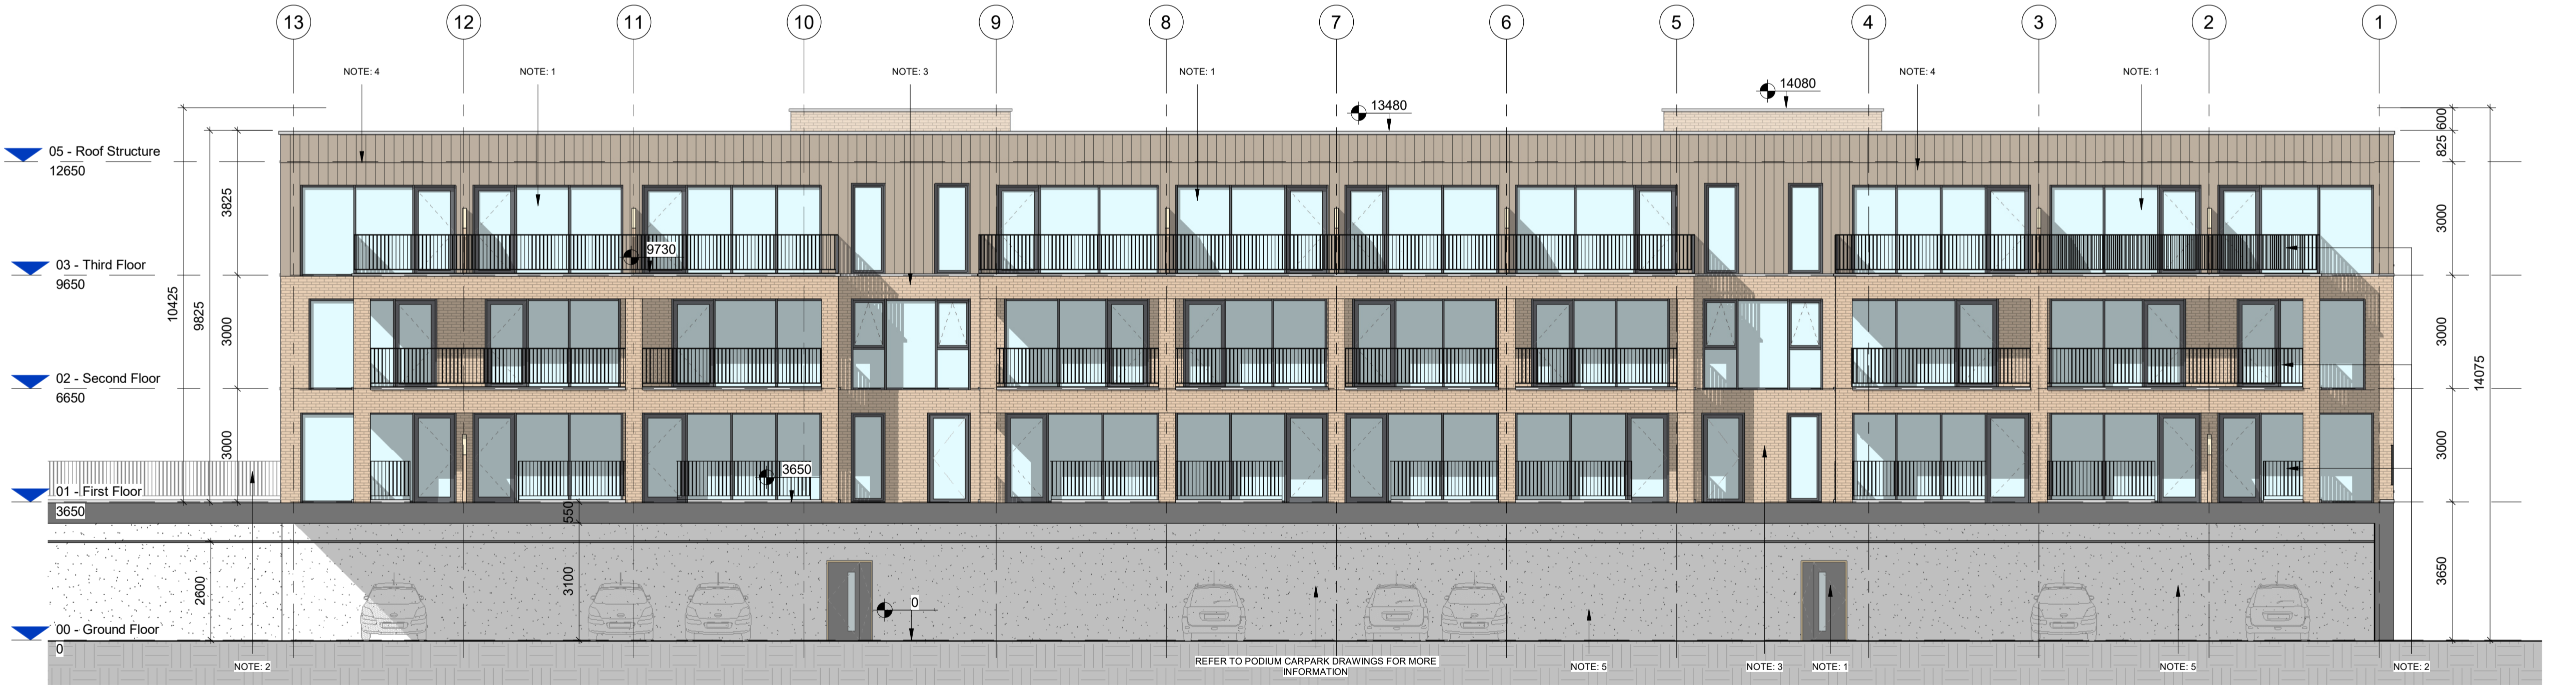

2 Elevation 2
1:100

Rev	Date	Description	Issued By
P01	06/12/2022	Planning Issue	

Project Stage

Planning

Client:
Westar Homes Limited

Project:
Residential @ Finlay Park
Finlay Park, Naas, Co. Kildare

Drawing Title:
Zone 1 - Duplex Block A - Elevations

Drawn	Checked	Paper Size	Scale	Date
VM	BB	A1	As indicated	06/12/2022

Project No. PE17019
Drawing No. 2023
Classification
Revision P01

File Name
PE17019-CWO-01-ZZ-DR-A-2023

Status:
Suitable for planning



No.1 Sarsfield Quay, Dublin 7, D07 R9FH
t: 01 518 0170 e: admin@cwoarchitects.ie
Dublin | Cork | Galway | London | UK & Europe +
www.cwoarchitects.ie

Please consider the environment before printing this sheet