

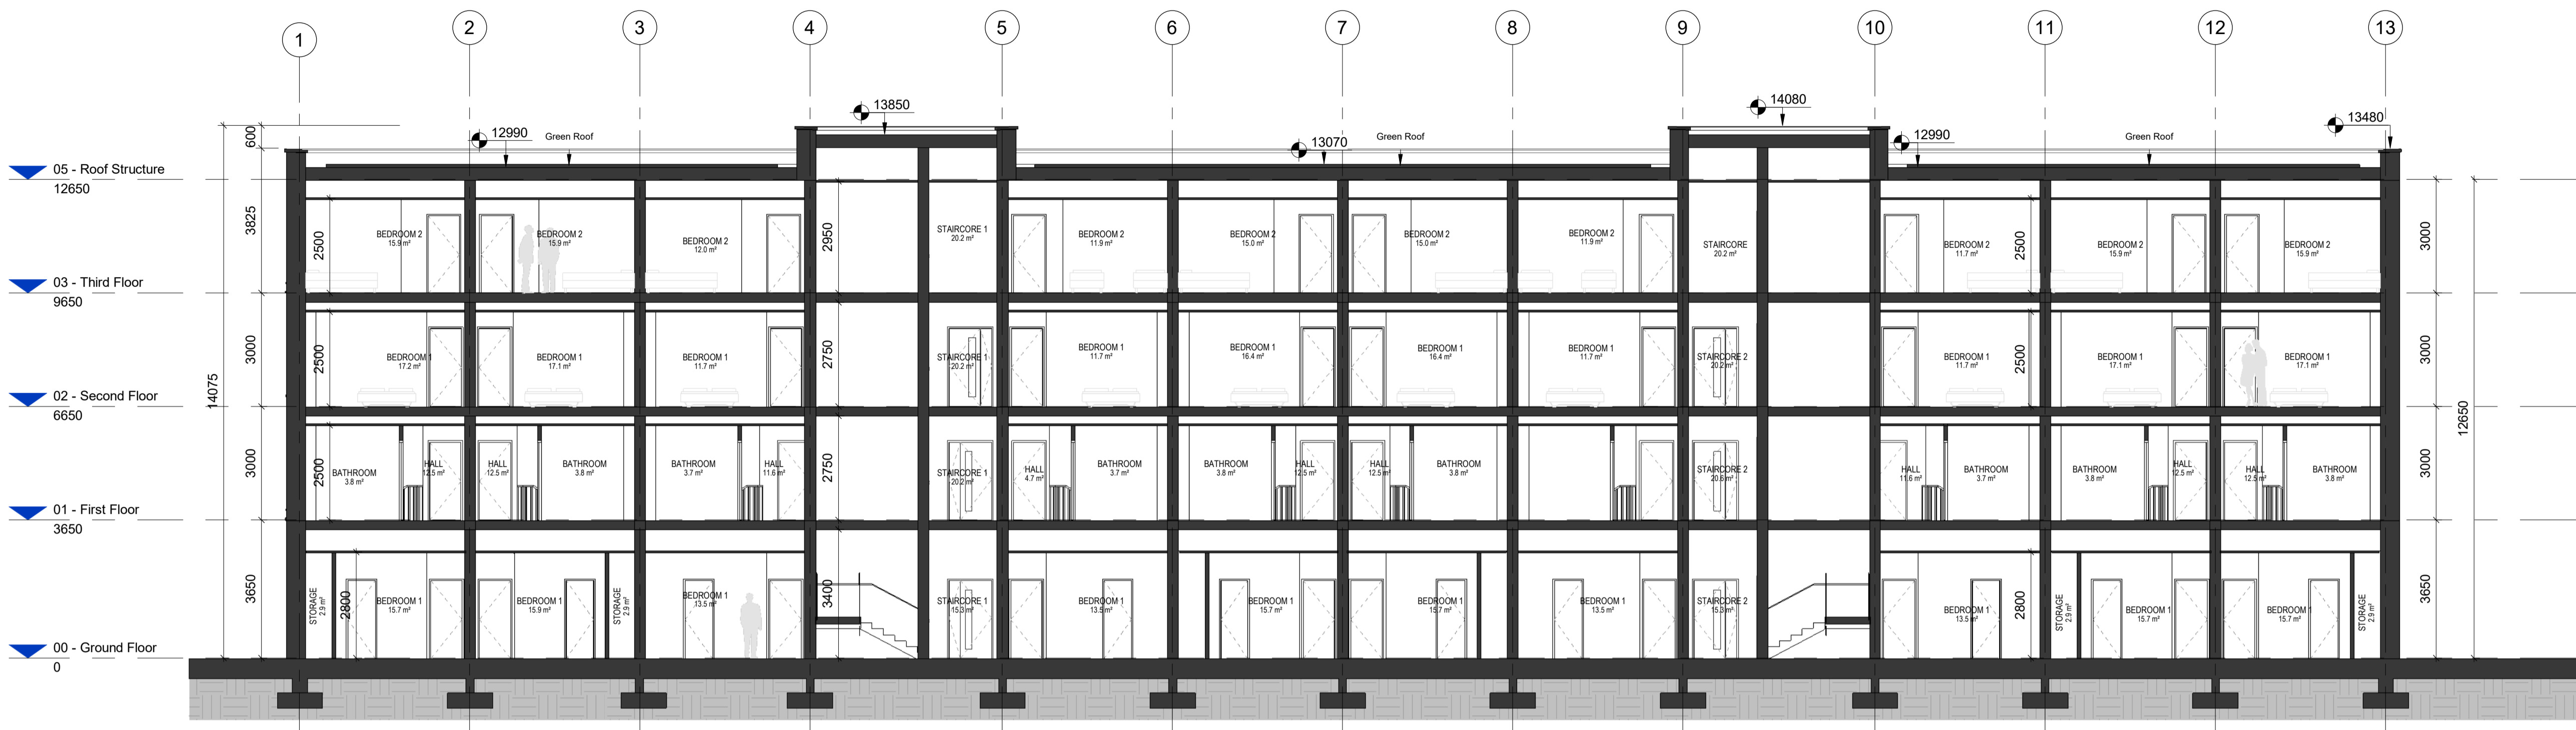


DESIGN INTENT DRAWING

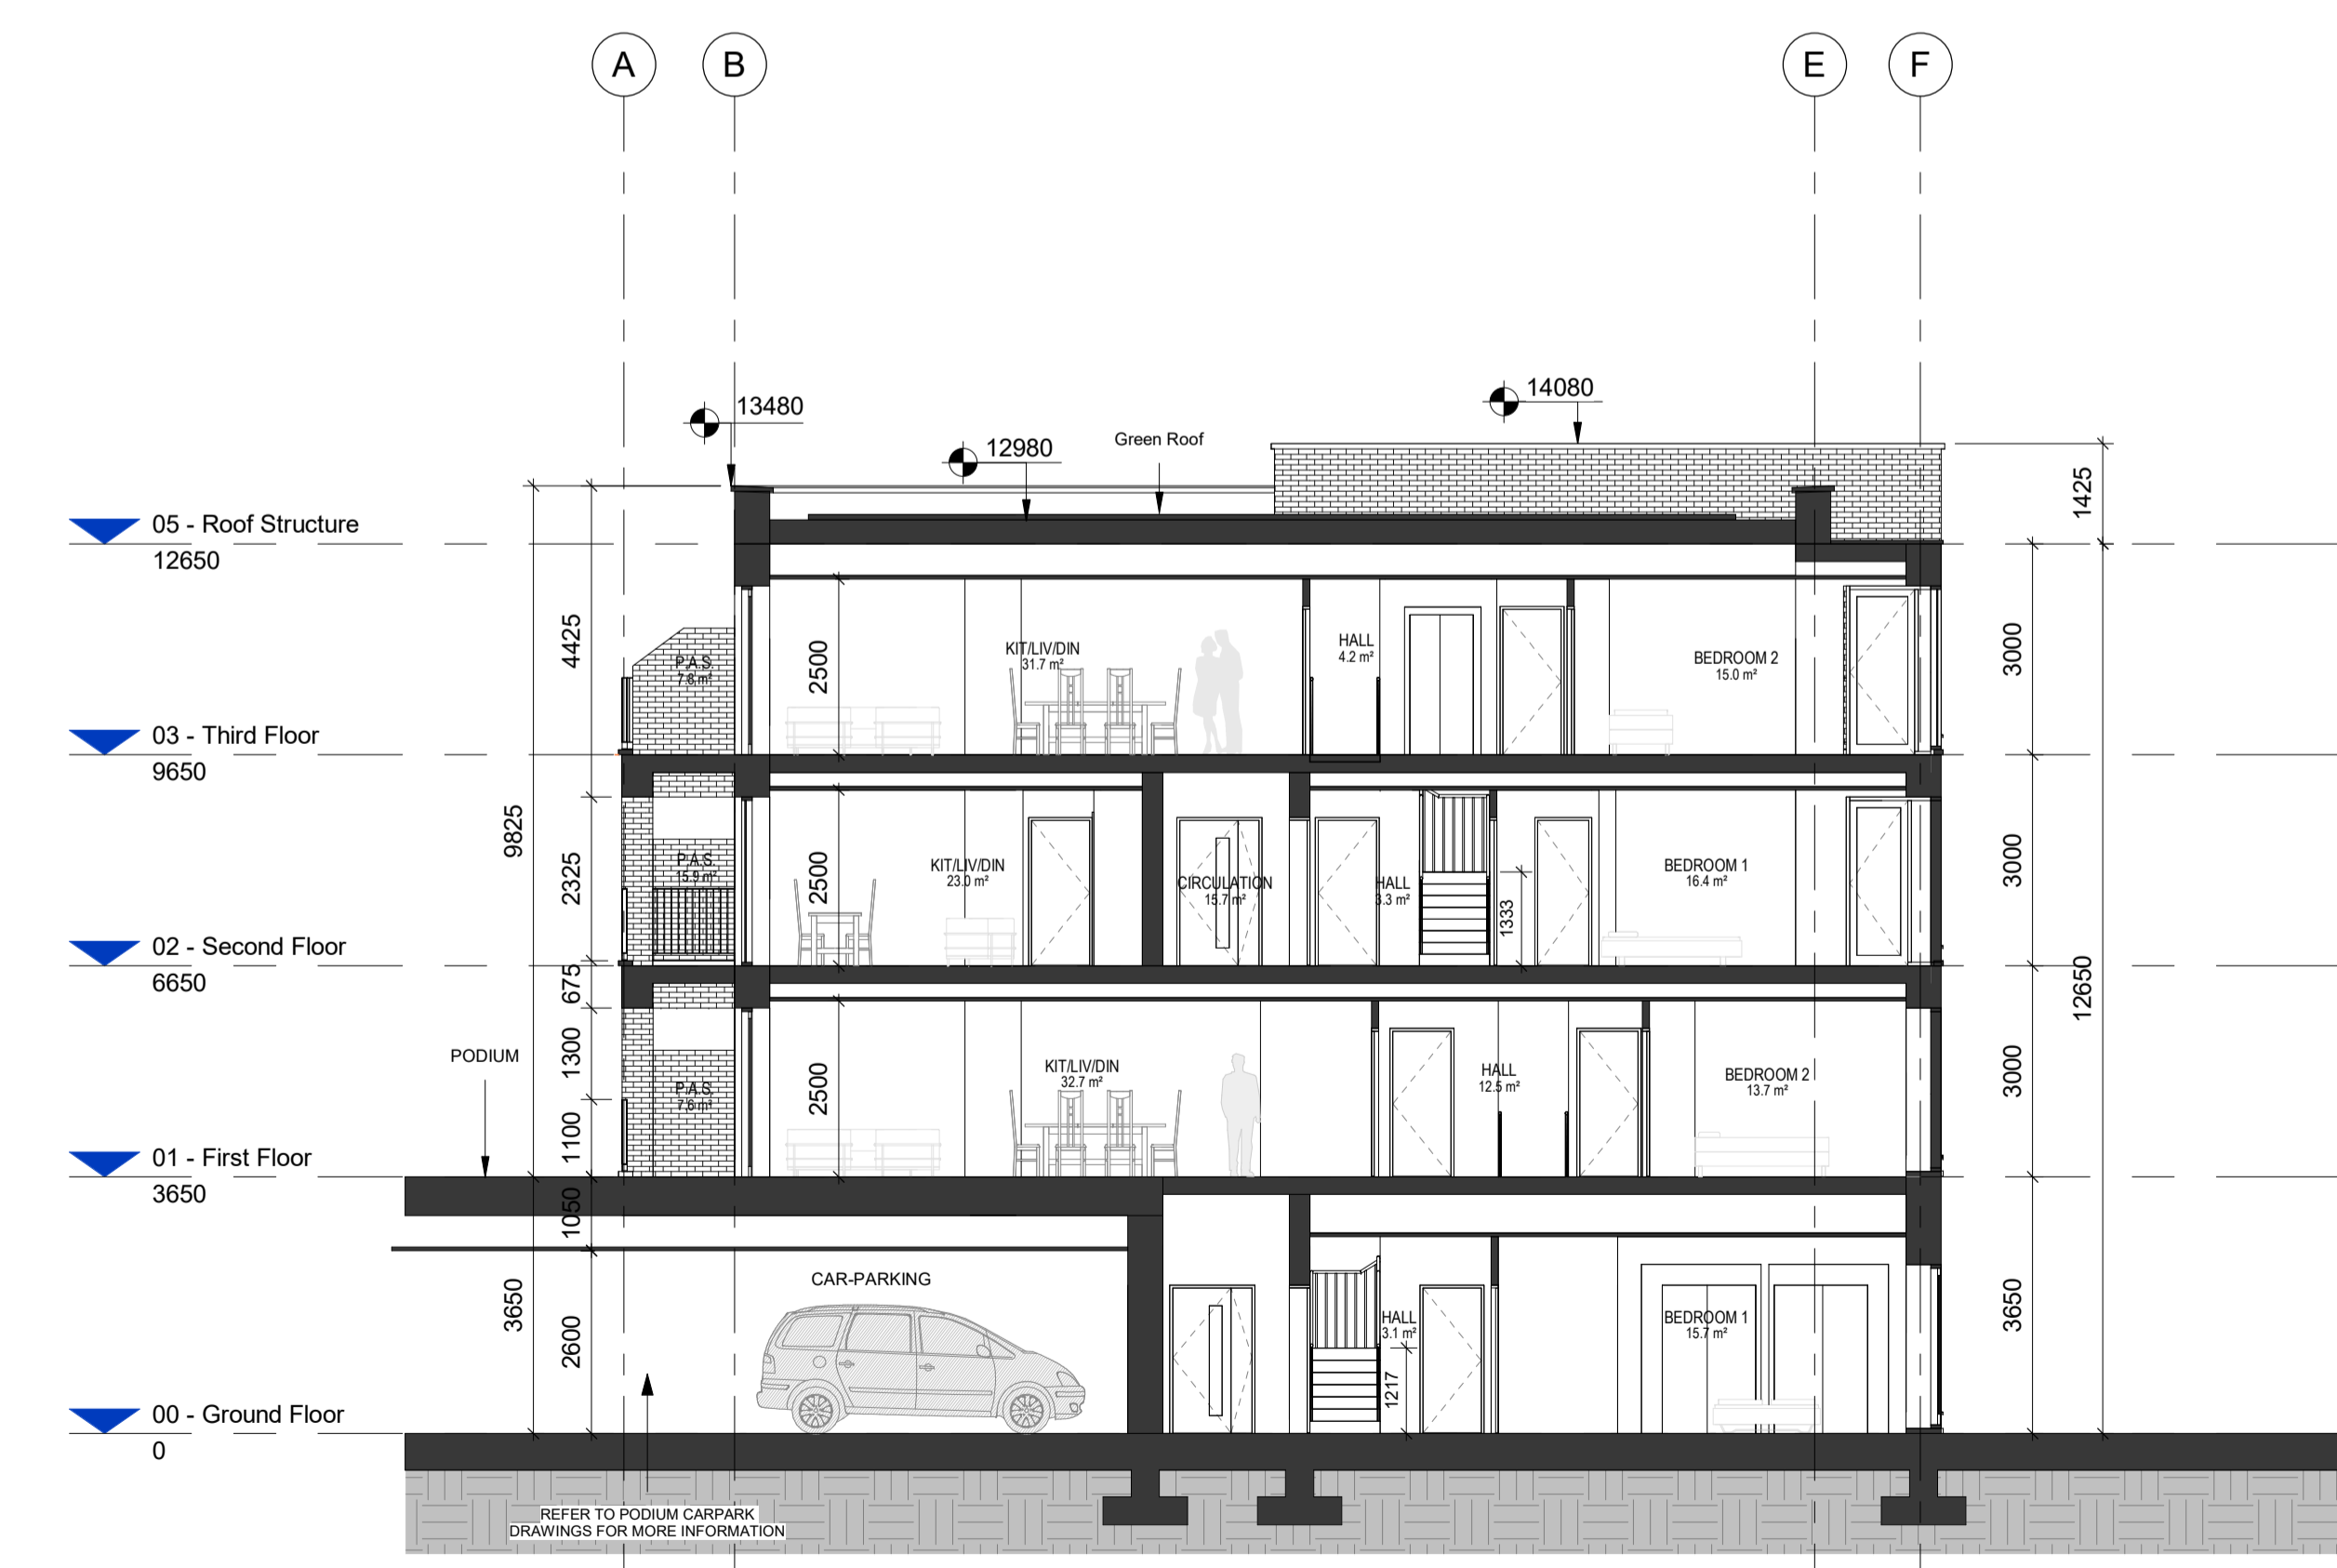

1 Section AA'
1: 100

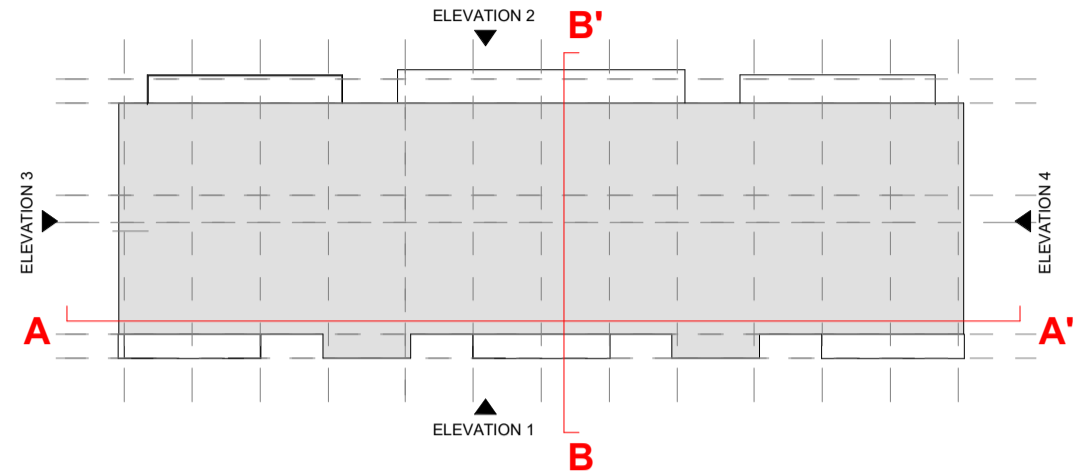

2 Section BB'
1: 100



3 3D View



P01	06/12/2022	Planning Issue	
Rev	Date	Description	Issued By

Project Stage
Planning

Client:
Westar Homes Limited

Project:
Residential @ Finlay Park
Finlay Park, Naas, Co. Kildare

Drawing Title:
Zone 1 - Duplex Block A - Sections

Drawn	Checked	Paper Size	Scale	Date
VM	BB	A1	As indicated	06/12/2022
Project No.	Drawing No.	Classification	Revision	
PE17019	2024		P01	

File Name:
PE17019-CWO-01-ZZ-DR-A-2024

Status:
Suitable for planning

