


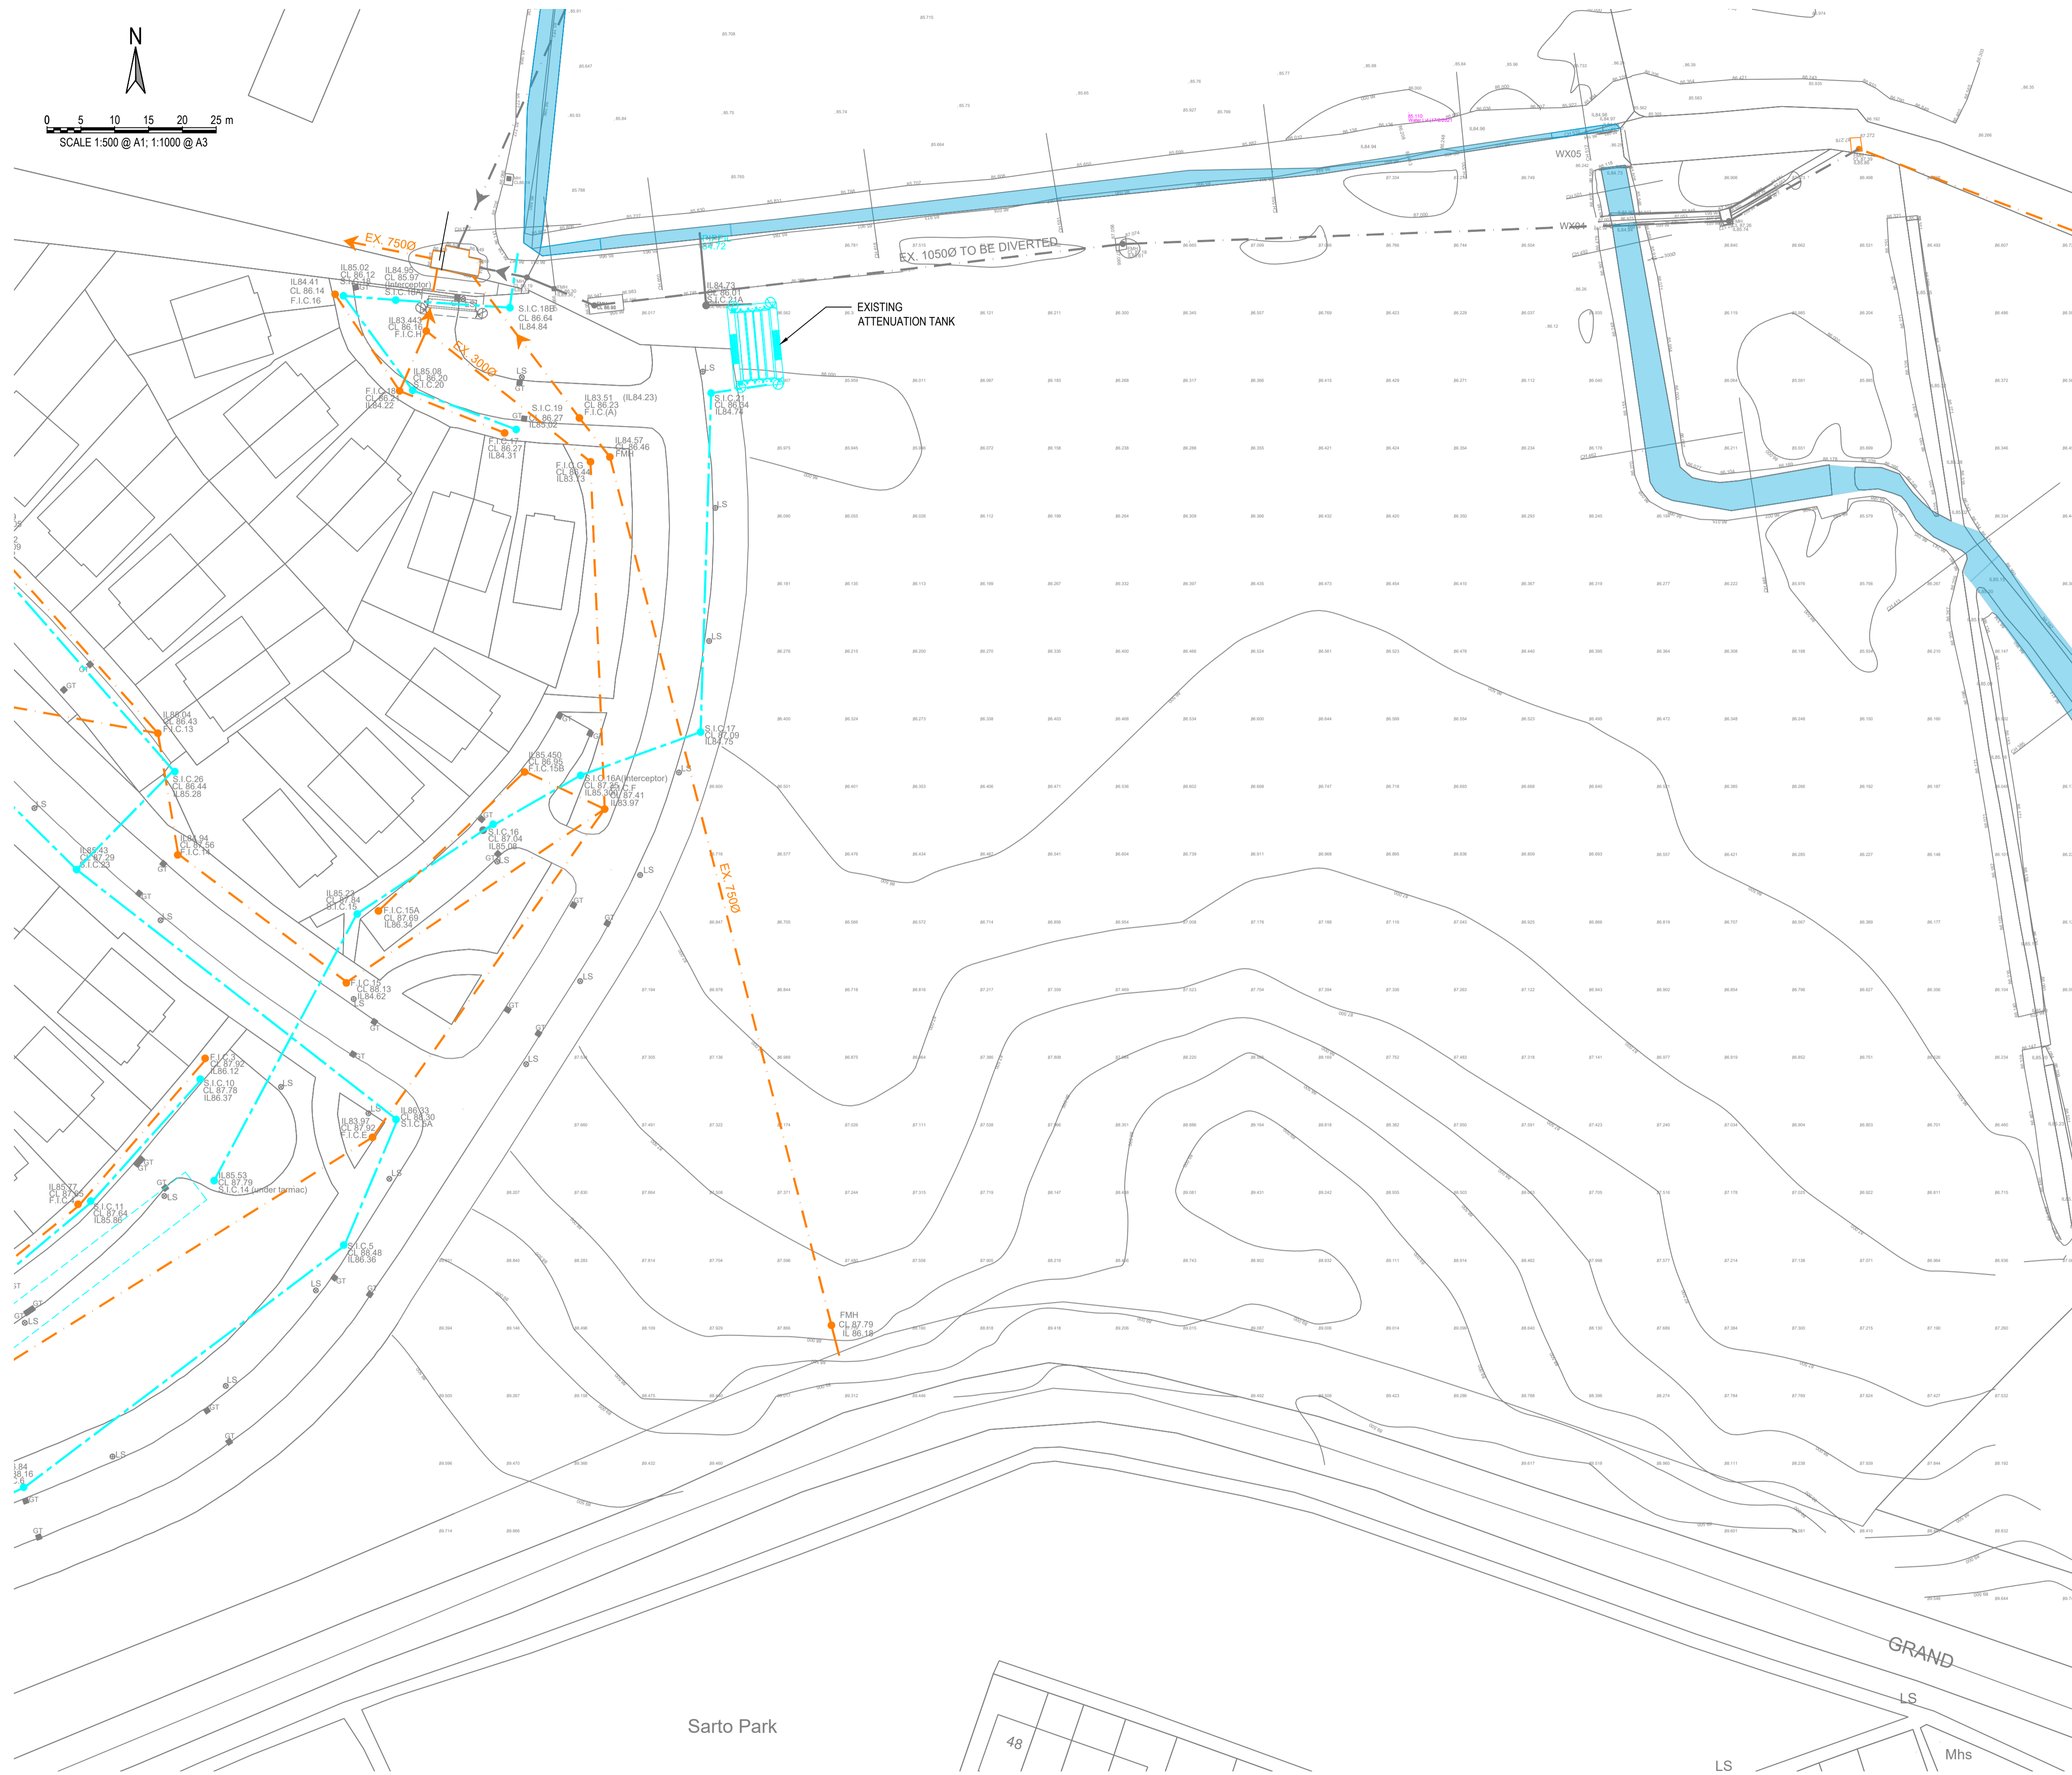
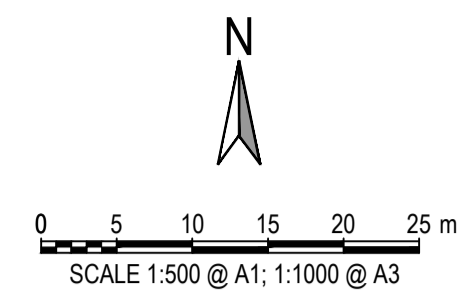


SURVEY NOTES

- TOPOGRAPHICAL & GPR SURVEY CARRIED OUT BY 3RD PARTY SPECIALIST CONTRACTOR. DOB & ASSOCIATES TAKES NO RESPONSIBILITY FOR ACCURACY OF SURVEY INFORMATION.
- MAIN CONTRACTOR TO ESTABLISH INDEPENDENTLY ORDNANCE DATUM ON SITE FOR LEVELS TO MAILIN HEAD DATUM AND CO-ORDINATES FOR SETTING OUT TO NATIONAL GRID.
- MAIN CONTRACTOR TO VERIFY ALL UNDERGROUND SERVICES ON THE SITE INCLUDING ALL ANOMALIES NOTED ON THE GPR SURVEY AND TO TAKE ALL NECESSARY PRECAUTIONS PRIOR TO ANY EXCAVATIONS ON THE SITE.
- REFER TO M&E ENGINEERS DRAWINGS FOR DIVERSION / DEMOLITION OF ALL UNDERGROUND ELECTRICAL CABLES / DUCTS, TELECOM DUCTS, LIGHTING DUCTS, OIL LINES ETC.

LEGEND:

-  EXISTING FOUL SEWER
-  EXISTING SURFACE WATER SEWER
-  EXISTING WATERCOURSE



PLANNING ISSUE

S2.P01	ISSUED FOR PLANNING	08.12.2022	KD	AL
Rev.	Note	Date	Drawn	Check

<p>DONNACHADH O'BRIEN & ASSOCIATES CONSULTING ENGINEERS</p>	<p>UNIT 5C ELM HOUSE MILLENNIUM PARK NAAS CO. KILDARE</p>
<p>Client: WESTAR HOMES LTD</p>	<p>PHONE +353 45 984 042</p>
<p>Project: FINLAY PARK</p>	<p>INFO@DOBRIEN-ENGINEERS.IE WWW.DOBRIEN-ENGINEERS.IE</p>

Drawing Title: EXISTING SITE LAYOUT					
Drawn By:	Checked By:	Approved By:	Date:	Scale:	Sheet Size:
MF	AL	DOB	SEP 2022	1:500	A1
Project Number:	Drawing Number:	Status Code:	Rev Number:		
DOBA2110	FINLAY -DOB- XX-SI- DR -C-0001	S2	P01		